
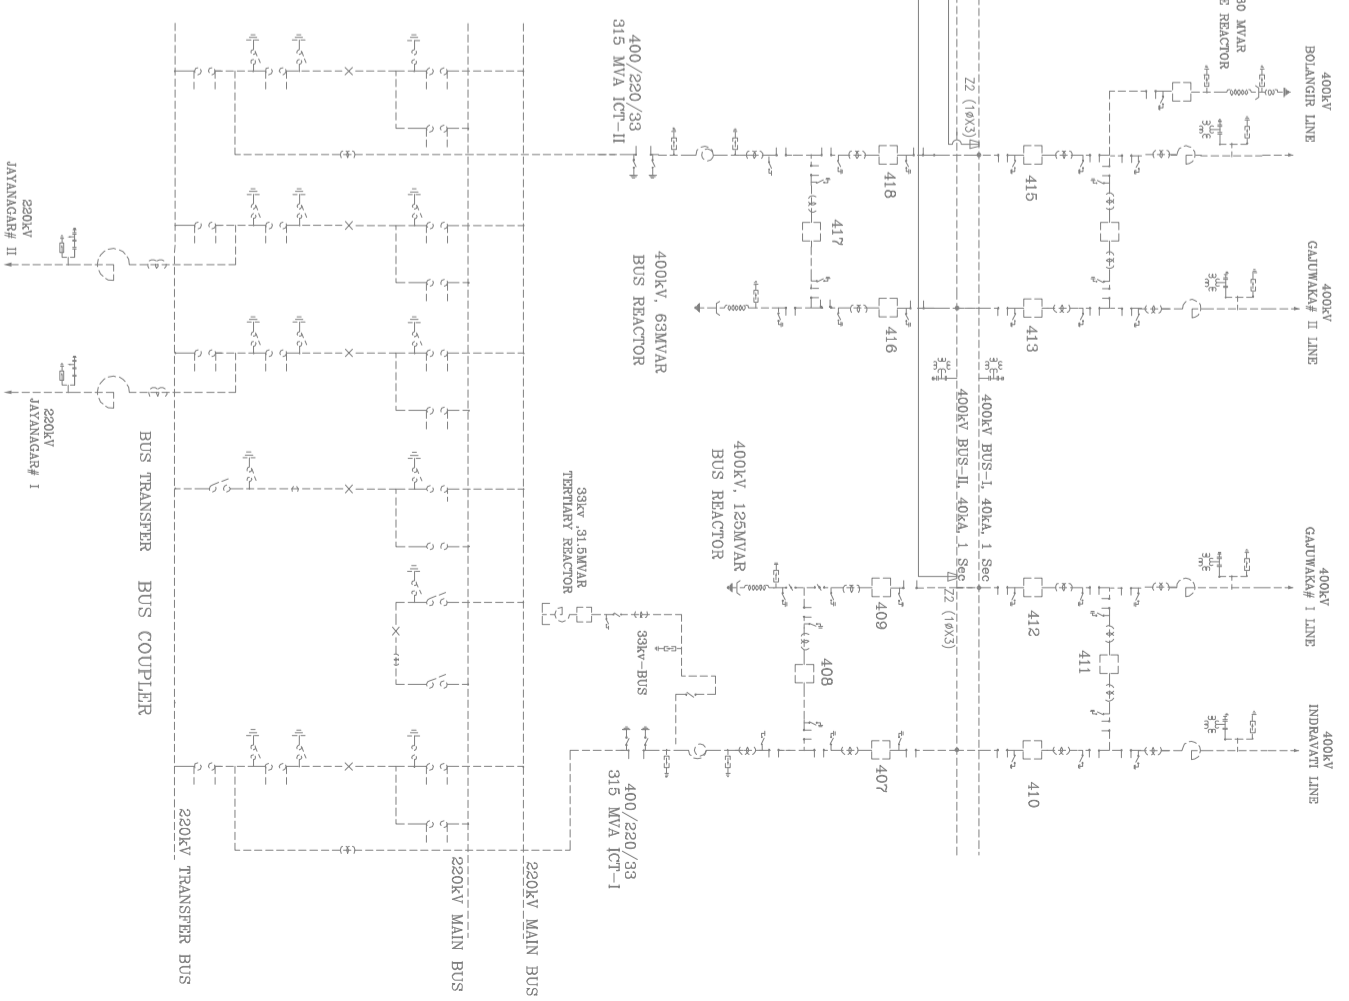


**LEGEND**

SYMBOL	DESCRIPTION
	Outdoor GS
	420kV, 125MVAR Reactor
	420kV Isolator with 1 earth Switch-3Ph
	338kV, Lighting Arrester-1 Ph

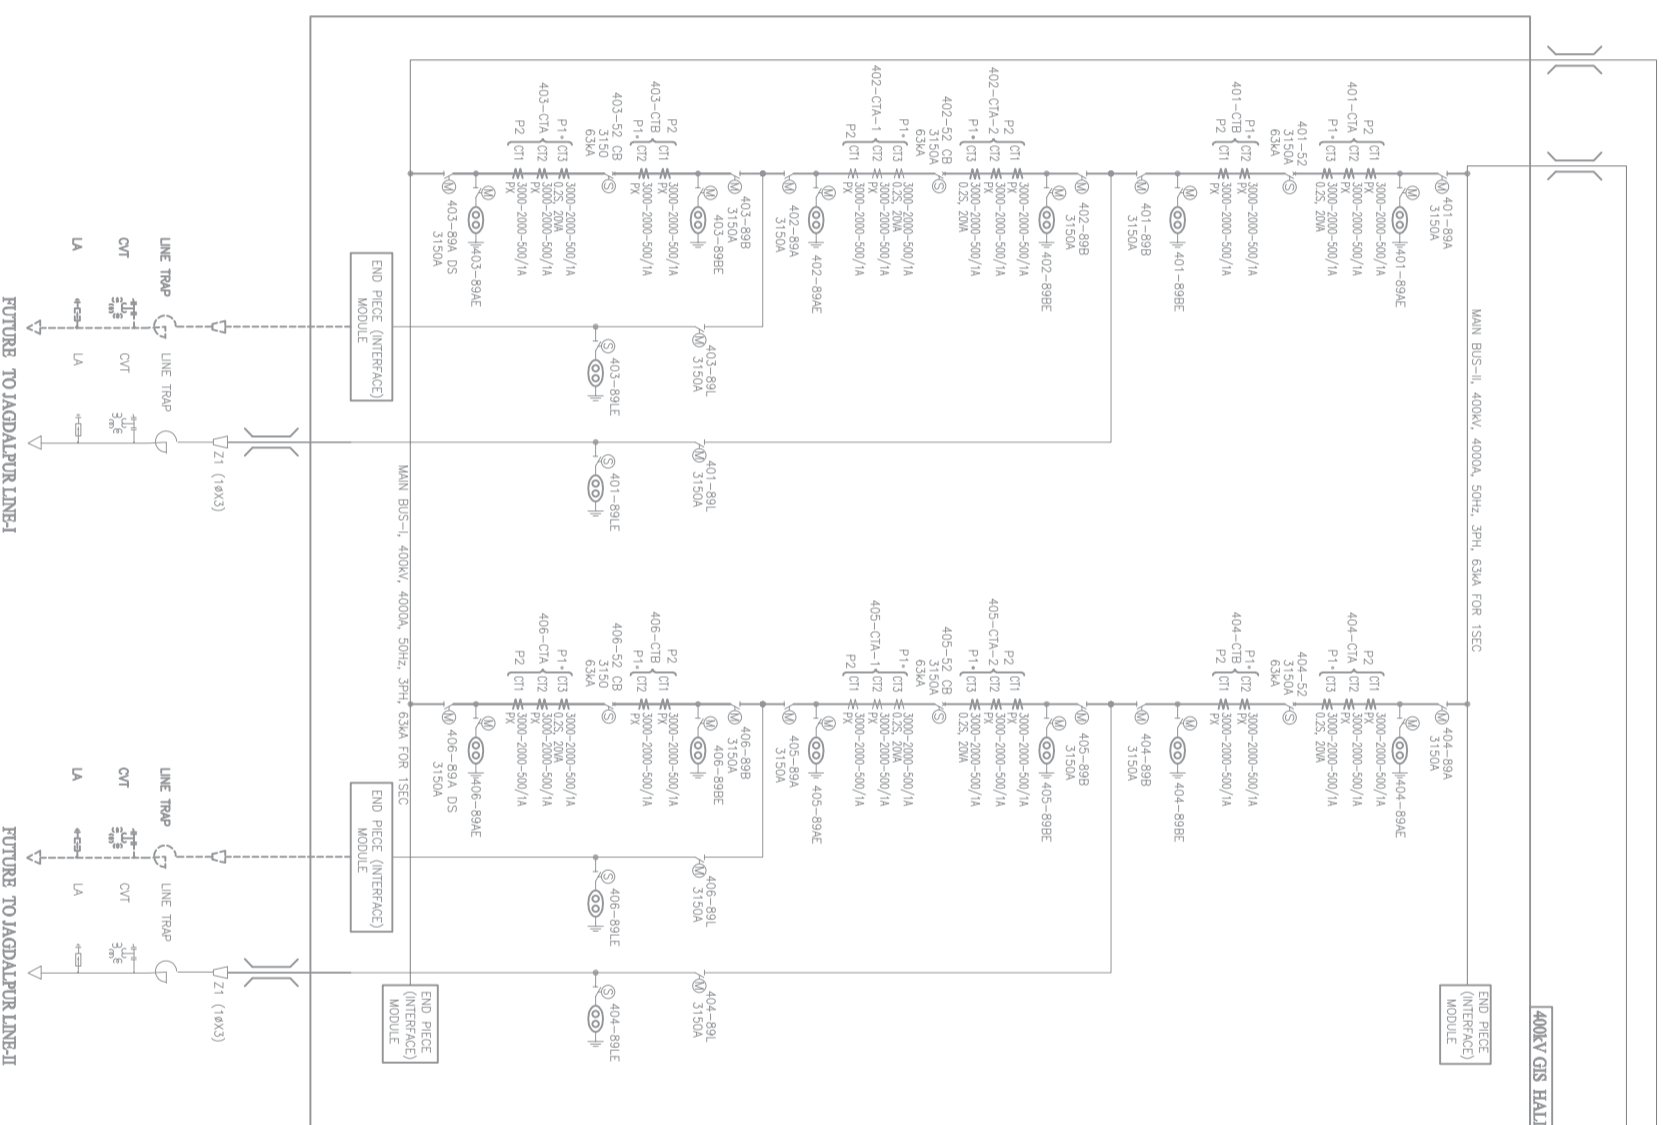

**LEGEND :**

	PRESENT SCOPE
	FUTURE/EXISTING

**POWER GRID CORPORATION OF INDIA LIMITED**  
(A Government of India Enterprise)

**POWERGRID**

PROJECT : SUBSTATION PACKAGE SSI17 UNDER ERS-49 SCHEME

SUBSTATION: 400/220 KV **JEPPORE** (EXTN.) S/S

TITLE : TENDER SINGLE LINE DIAGRAM.

DATE	DRAWING NO.	REV.
MAY 2026	C/ENGG/JEPPORE/ERS-49/SID	00