

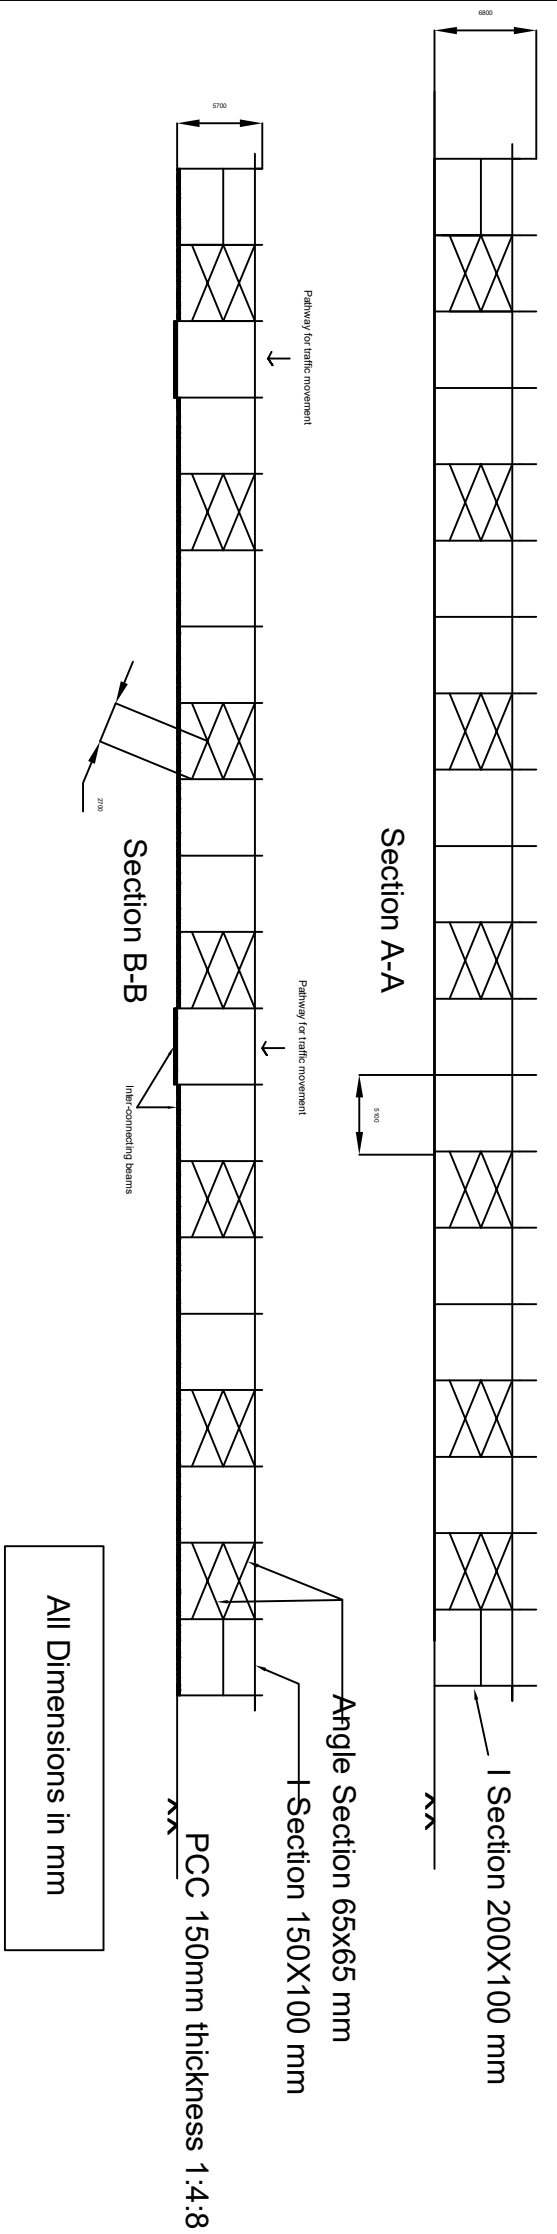



Roof Plan

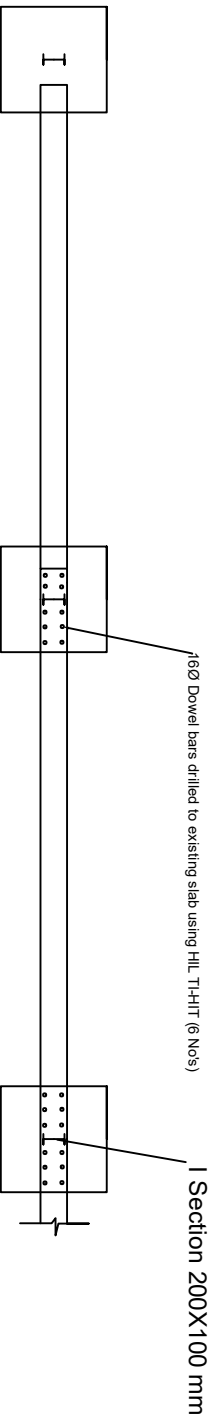


All Dimensions in mm

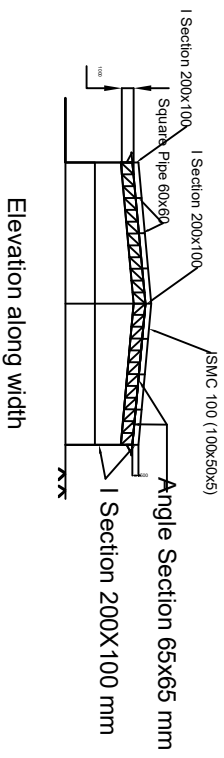


INTERCONNECTION OF FOUNDATION - PLAN

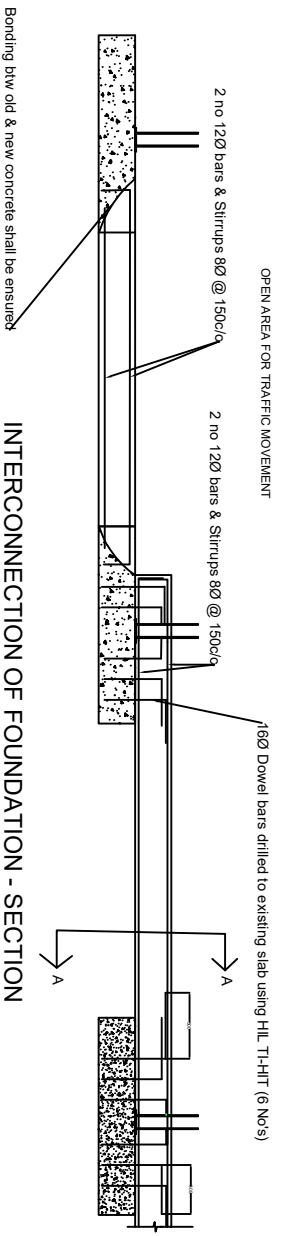

INTERCONNECTION OF FOUNDATION - SECTION



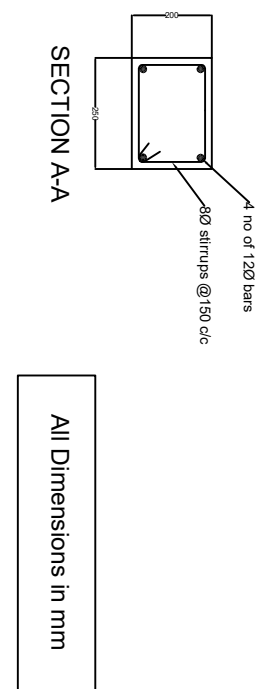


STAIR FOR OUTDOOR STORE

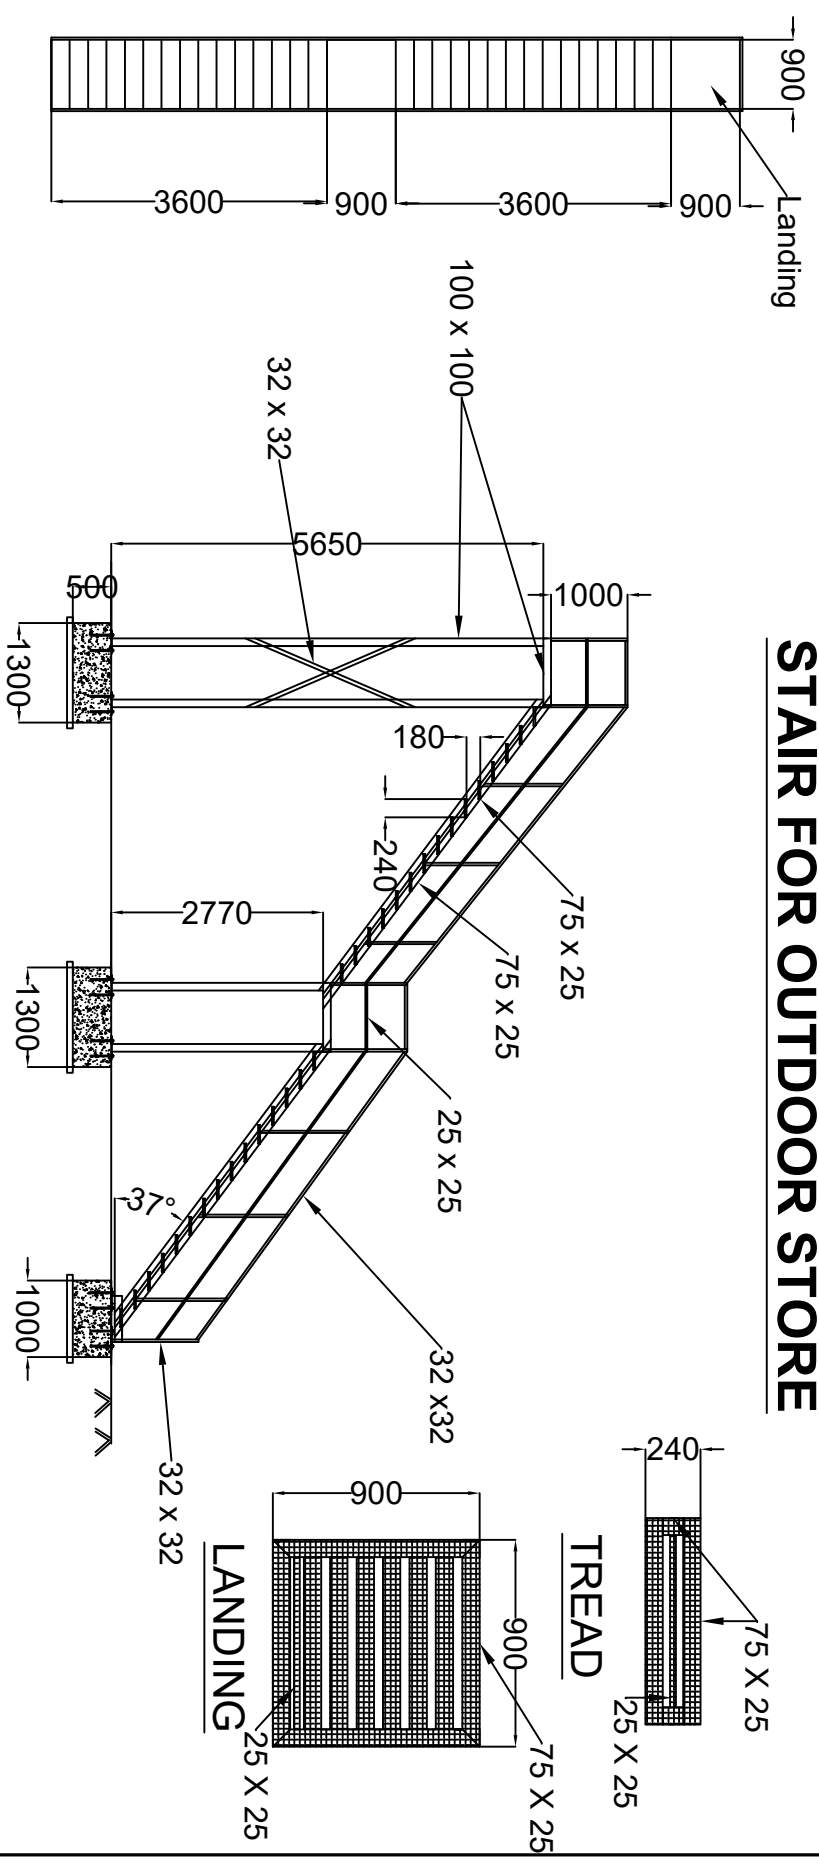

PLAN

ELEVATION

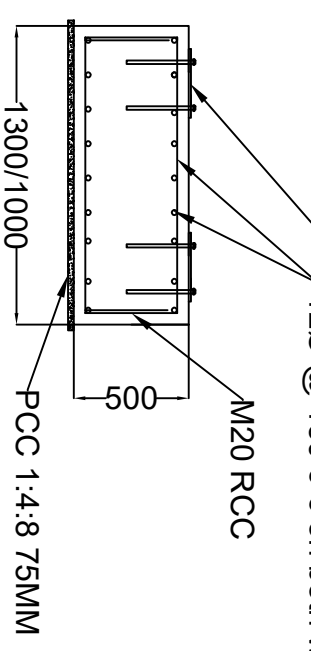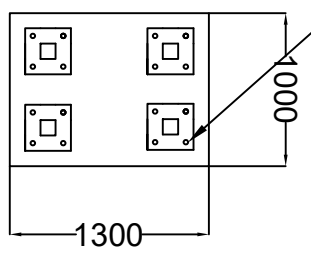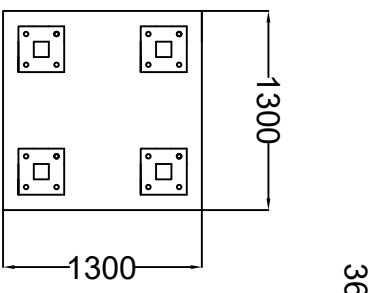

360 \varnothing Fdn Bolt

Base Plate 300 x 300 x 6

12 \varnothing @ 150 c-c on both ways

M20 RCC

PCC 1:4:8 75MM

FOUNDATION PLAN

FOUNDATION SECTION

All Dimensions are in mm