
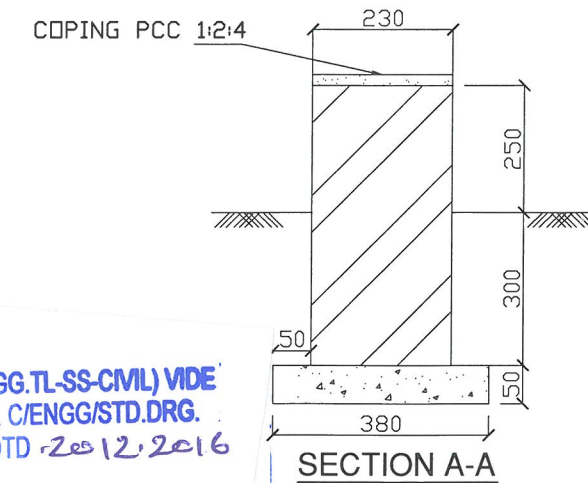
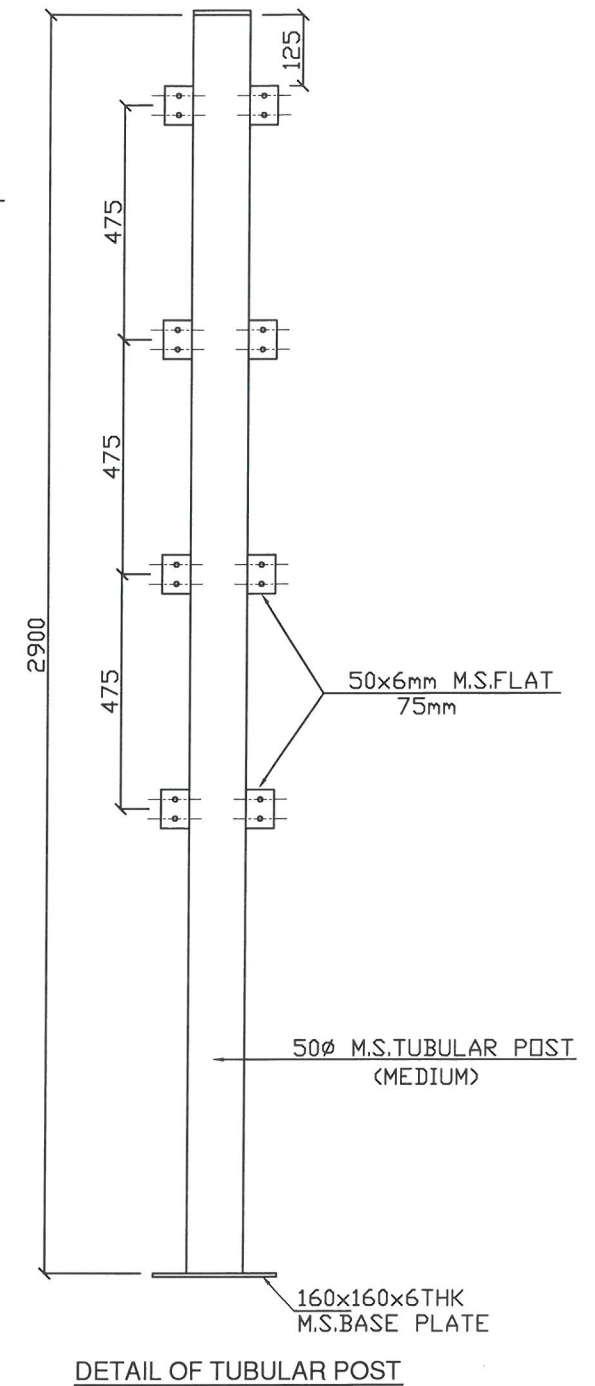
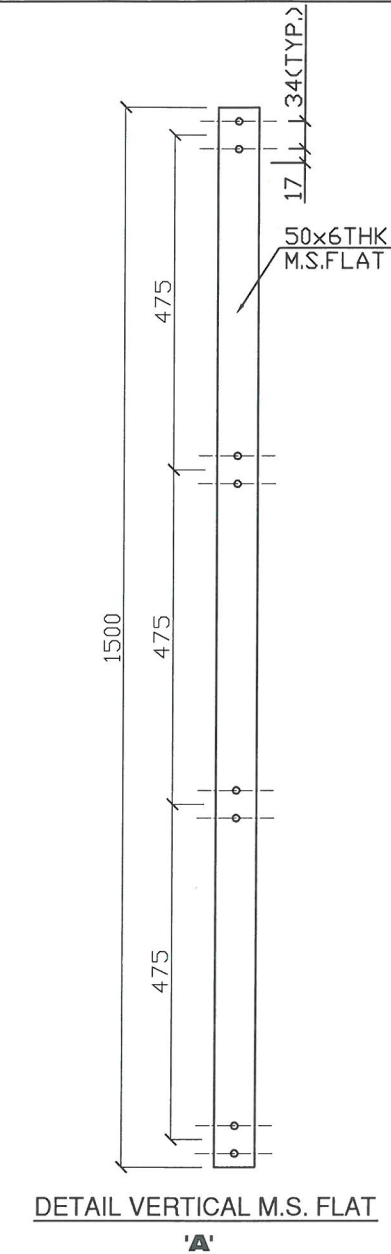


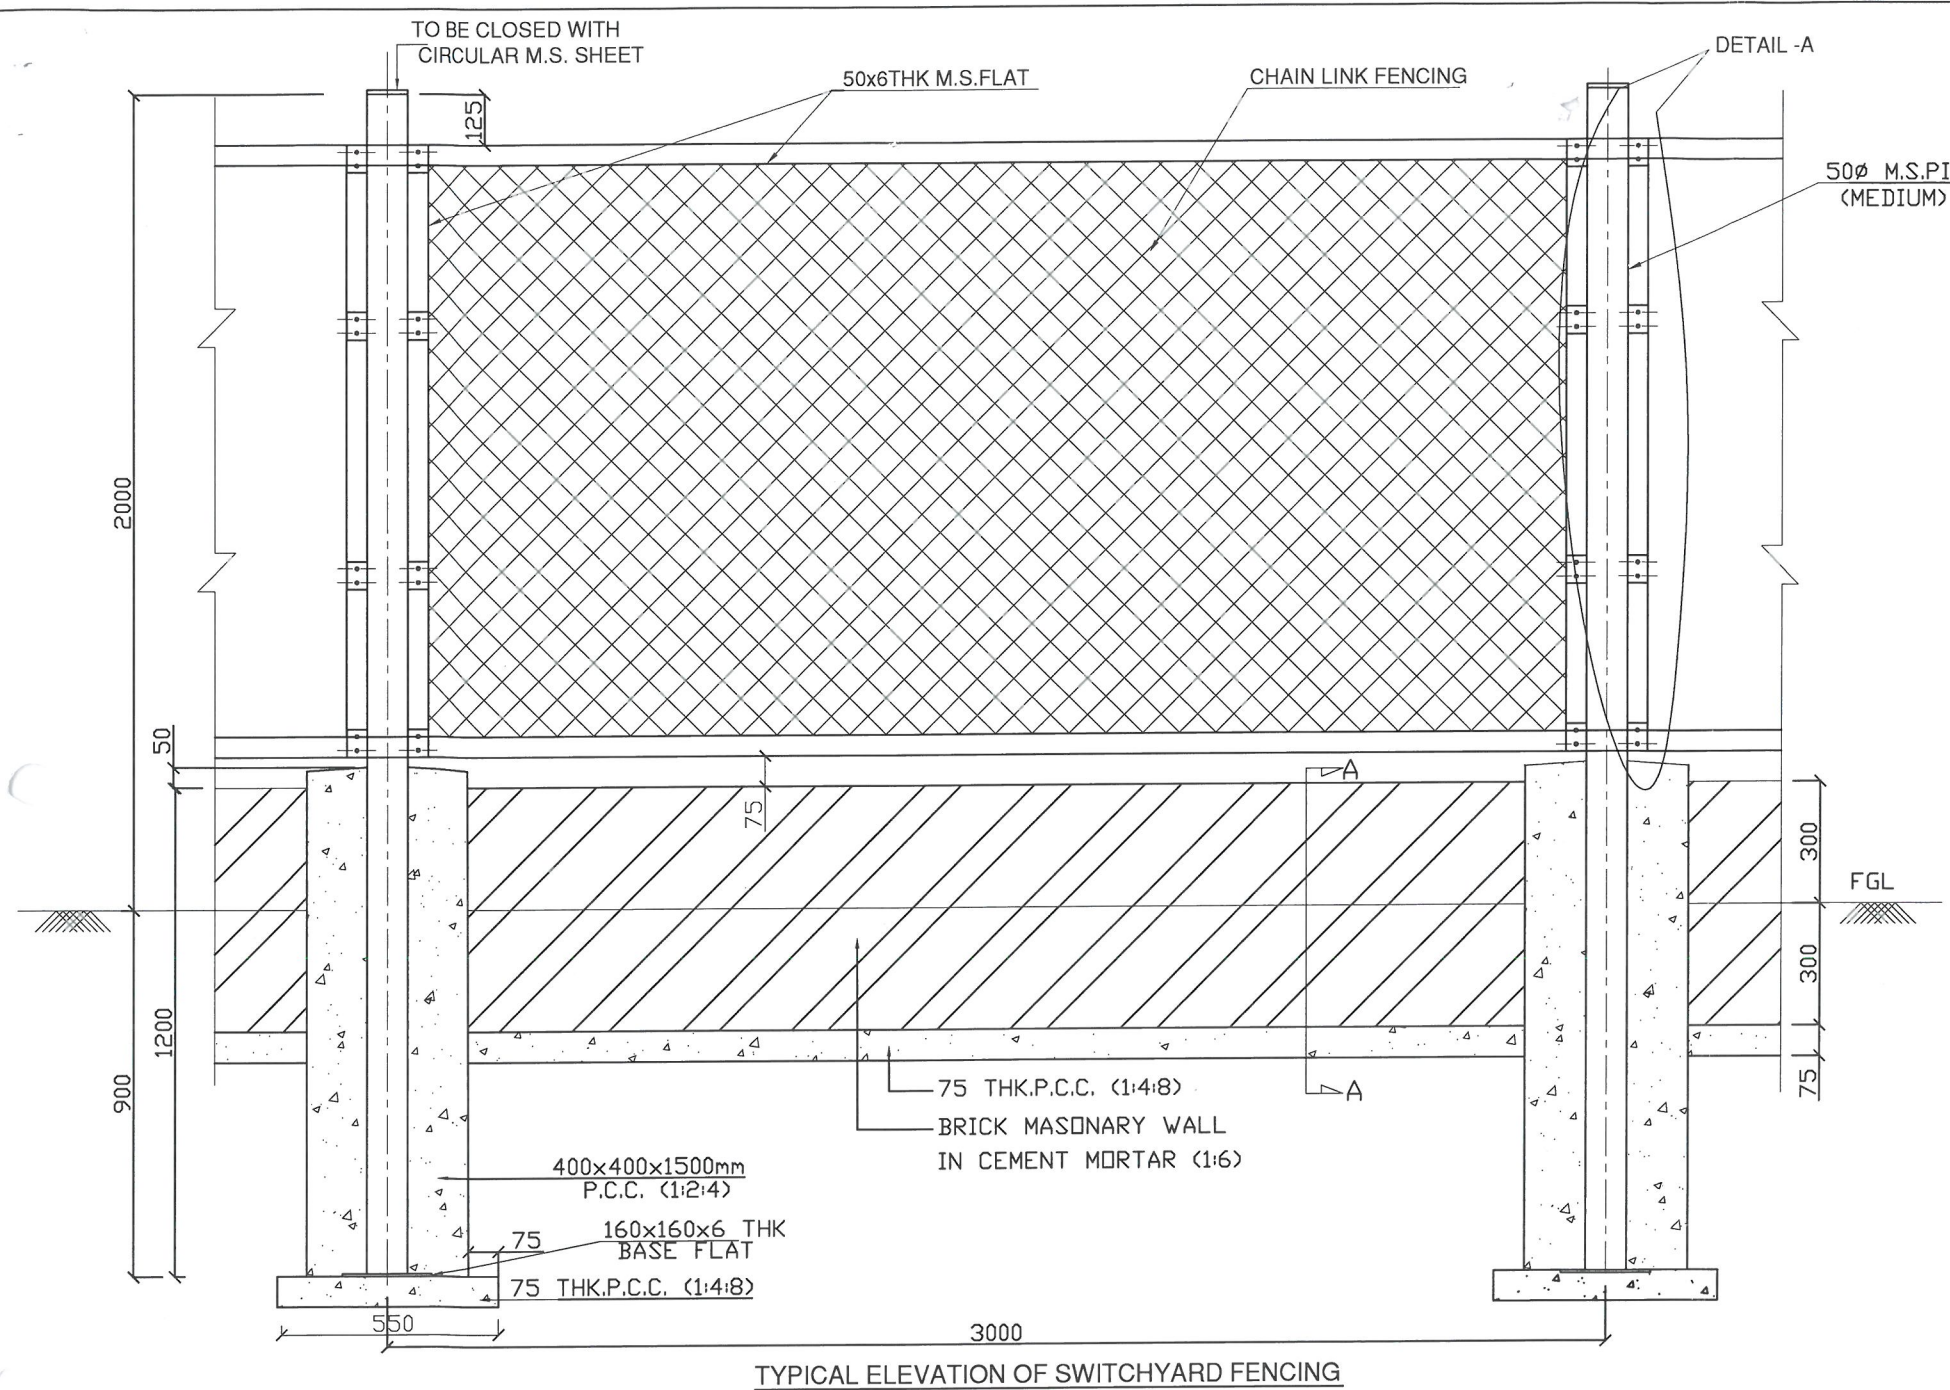

NOTES:

- ±0.00 SHALL DENOTE SWITCHYARD FINISHED GROUND LEVEL
- CHAIN LINK FENCING SHALL HAVE 3.15 mm DIAMETER WIRE AS PER IS 2721 WITH 75x75 mm MESH SIZE AND GALVANISED.
- TUBULAR POST SHALL BE PLACED @ 3.0m CENTRE TO CENTRE.
- CORNER TUBULAR POST SHALL BE PROVIDED CLEATS IN FOUR SIDES SUITING TO REQUIREMENT.
- TUBES/PIPES OF POST SHALL BE GALVANIZED
- CONCRETE FOR P.C.C. SHALL CONFORM TO CPWD SPECIFICATION.
- CONCRETE PEDESTAL SHALL BE CAST IN VIRGIN SOIL/WELL COMPACTED EARTH.
- EXPOSED SURFACE OF BRICK MASONRY/CONCRETE PEDESTAL SHALL BE PLASTERED WITH 12MM THICK CEMENT PLASTER 1:6 AND PAINTED WITH CEMENT PAINT OF REQUIRED SHADE.

RELEASED FOR TENDER/CONSTRUCTION.

APPROVED BY ED (ENGG.TL-SS-CIVIL) VIDE
NOTE REFERENCE NO. C/ENGG/STD.DRG.
Civil Works/03/2016 DTD 20.12.2016

0.	REVISED AS MARKED							
REV.	DESCRIPTION	PREP.	REVD.	REVD.	REVD.	REVD.	APPD.	DATE
		JE(ENGG-CIVIL)	ACDE(ENGG-CIVIL)	CDE (ENGG-CIVIL)	ASTT.GM(ENGG-CIVIL)	AGM (ENGG-CIVIL)	GM (ENGG-CIVIL)	

POWER GRID CORPORATION
OF INDIA LIMITED
(A Government of India Enterprise)



TITLE: STANDARD FENCING

SUB TITLE: STANDARD DETAILS FOR
SWITCH YARD
CHAIN LINK FENCING

DRAWING NO:
C/ENGG/CVL/SYD/FENCE/2016/01 OF 01

SCALE
NTS

REV
0