


**NOTE**  
 1. ALL DIMENSIONS ARE IN MM.  
 2. DO NOT SCALE THE DRAWING.  
 3. ALL DIMENSIONS SHALL BE CHECKED PRIOR TO EXECUTION OF THE WORK.  
 4. BRICKS OF CLASS AS PER IS 8000.  
 5. ANY DISCREPANCY IN DRAWING TO BE BROUGHT TO THE NOTICE OF SITE INCHARGE PRIOR TO EXECUTION.

S/N	TYPE	SIZE	DESCRIPTION
01	R/S	2700 X 2700	ROLLING SHUTTER
02	D	600 X 2100	FLUSH DOOR
03	D1	750 X 2100	FLUSH DOOR
04	D2	1000 X 2100	FLUSH DOOR
05	W	2700 X 1850	STEEL WINDOW AS PER BOQ
06	W1	2500 X 1850	STEEL WINDOW AS PER BOQ
07	V	4000 X 600	STEEL VENTILATOR AS PER BOQ
08	V1	3000 X 600	STEEL VENTILATOR AS PER BOQ

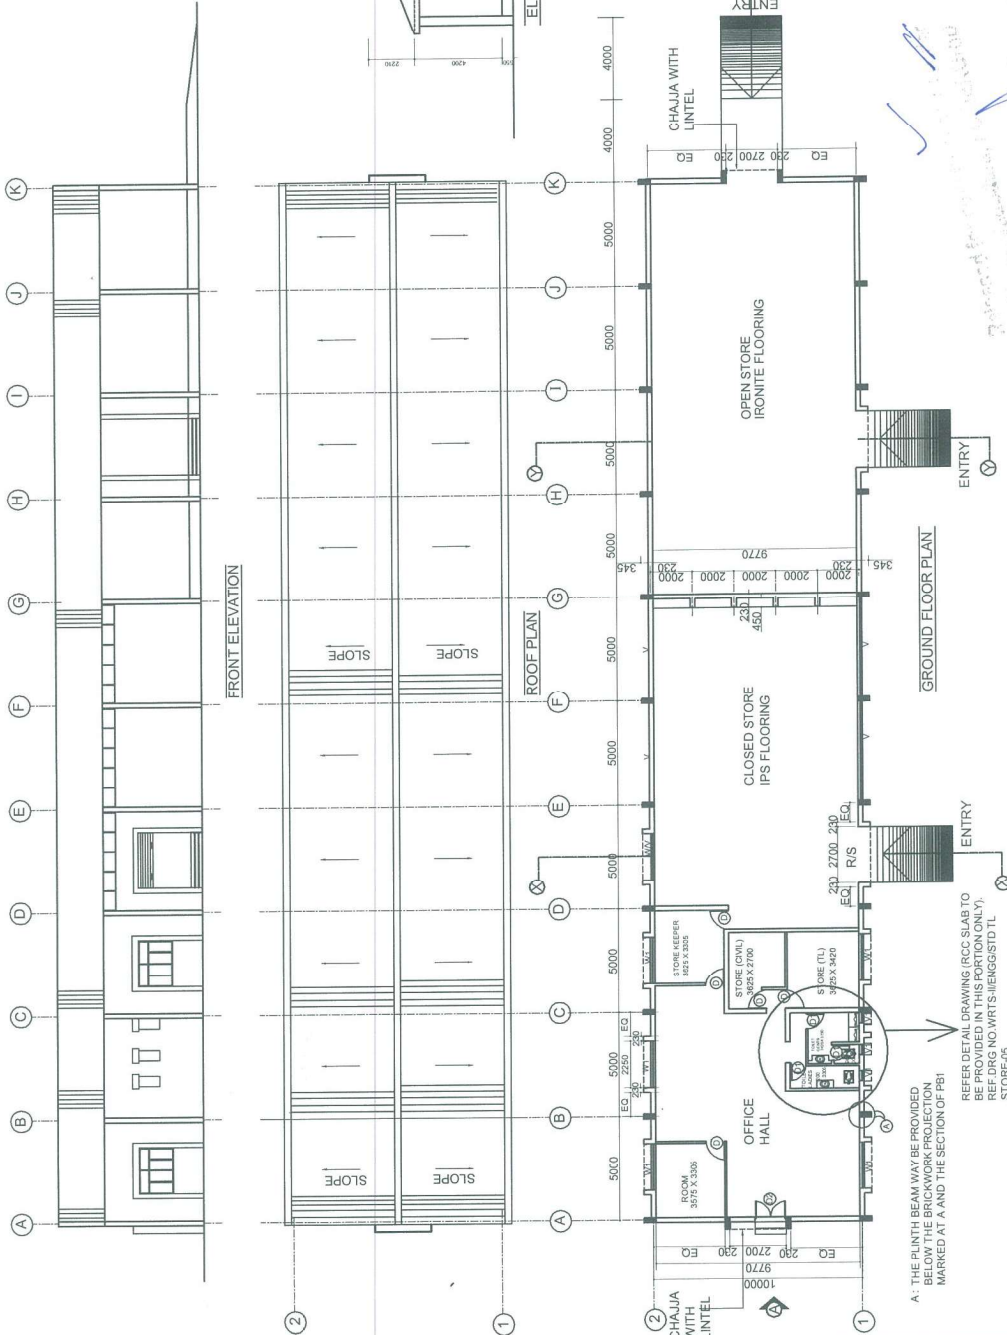


*Handwritten notes and signatures:*  
 Approved by: [Signature]  
 Date: 23/01/15  
 Prepared by: [Signature]  
 Date: 23/01/15



**POWER GRID CORPORATION OF INDIA LIMITED**  
 (A GOVERNMENT OF INDIA ENTERPRISE)


**PROJECT :** STANDARD - TL STORE AND OPEN STORE YARD  
**Title:** PLAN, ELEVATION AND SECTION OF TL STORE ; DETAIL

Prepared by :	Approved by :	Date :
Verified :	Date :	Date :
Drawing no. :	WRTS-II/ENG/STD TL STORE -01	REV :
		0

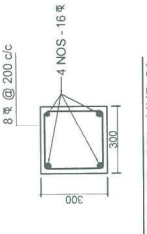


DET. OF COL. MKD C3


Sr. No	Nomenclature	Detail	Thickness
01	S1	8 $\Phi$ @ 350 C/C BOTHWAYS ALTERNATE BAR BENT UP	120 THICK
02	S2	8 $\Phi$ @ 350 C/C BOTHWAYS ALTERNATE BAR BENT UP	100 THICK

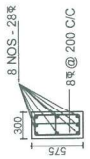


COL. MKD - C2  
SEC - EE  
COLUMN MARKED 'C3' WILL BE TERMINATED AT PLINTH LEVEL

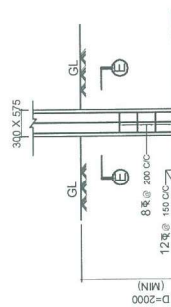

FOOTING MKD - F2/F3

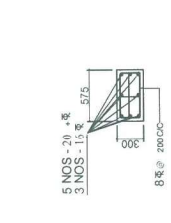


FOOTING MKD - F1

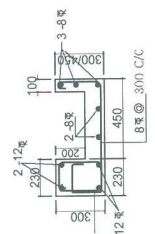


TYP SEC OF LINTEL

BEAM MKD - PB1

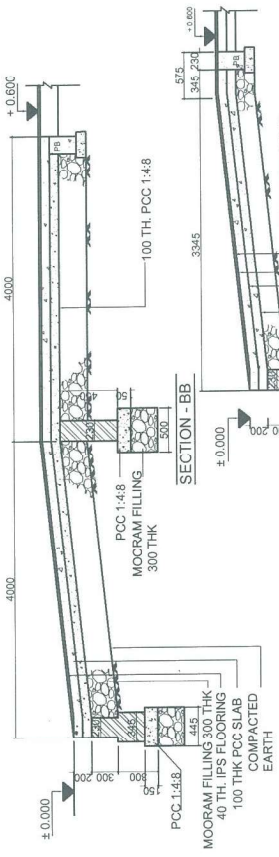


SECTION - BB

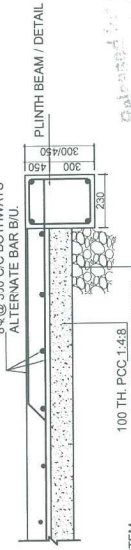

PLINTH BEAM / DETAIL

TYP DETAIL OF RCC SLAB

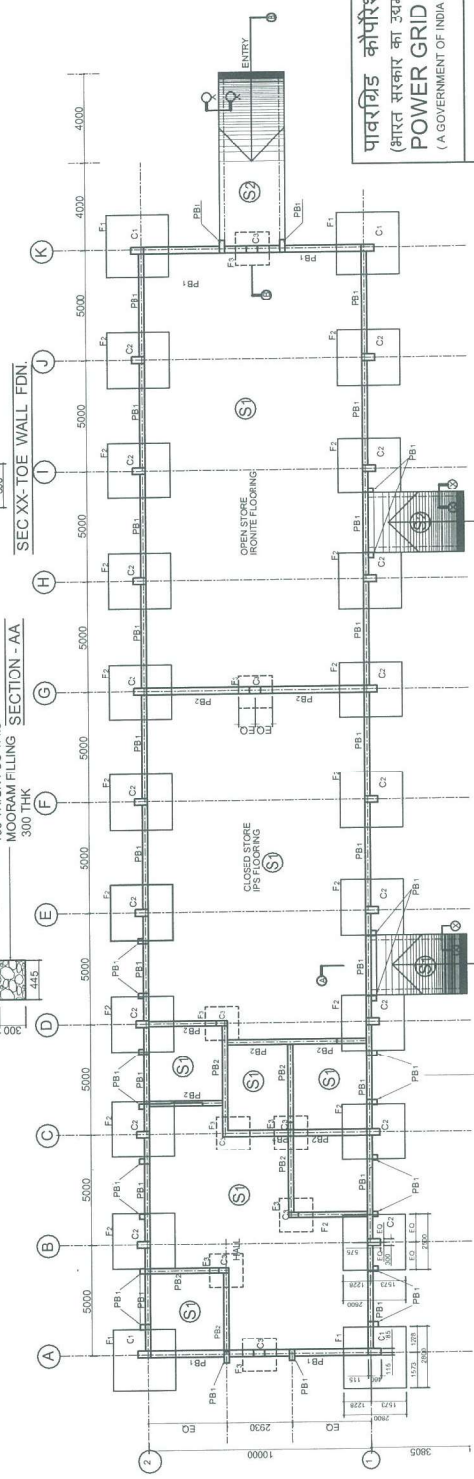

LOCATION OF PB-1 FROM TYPE EXTENSION REFER GROUND FLOOR PLAN.

NOTES :

1. ALL DIMENSIONS ARE IN MM AND LEVELS IN METERS.
2. DO NOT SCALE THE DRAWING. FOLLOW WRITTEN DIMENSIONS ONLY.
3. ALL DIMENSIONS SHALL BE CHECKED PRIOR TO EXECUTION OF THE WORK.
4. ALL DIMENSIONS TO BE BROUGHT TO THE NOTICE OF SITE INCHARGE PRIOR TO EXECUTION.
5. USE TMT BARS FE-415 CONFORMING TO IS 1786 - 1985
6. CLEAR COVER TO MAIN REINFORCEMENT SHALL BE 25 MM MIN. T1. COLUMN - 40 MM. T3. BEAMS - 25 MM T4. SLAB 15MM
7. ALL LAPS / ANCHORAGE LENGTHS SHALL BE 50X DIA OF BAR.
8. THIS DRAWING SHALL BE READ IN CONJUNCTION WITH ALL REVISIONS.
9. BRICK MASONRY TO BE UNKE FOR OPEN STORE MARKED 'G' TO 'K' UP TO THE HEIGHT OF 600MM FROM PLINTH LEVEL.
10. IF BLACK COTTON SOIL EXIST BELOW DESIGNED FOUNDATION DEPTH OF COLUMN FOOTING ADDITIONAL 300MM THICK MOORUM SHALL BE PROVIDED OTHERWISE EARTH TO BE FILLED AS PER AVAILABLE BOGITEM.



पावरग्रिड कोर्पोरेशन ऑफ इण्डिया लि  
POWER GRID CORPORATION OF INDIA LIMITED  
(A GOVERNMENT OF INDIA ENTERPRISE)

PROJECT : STANDARD - TL STORE AND OPEN STORE YARD.

Title: FOUNDATION LAYOUT AND DETAIL

Prepared by :	Date :	Verified :	Date :	Approved by :	Date :
Drawing no. : WRTS-II/ENG/STD TL STORE - 02					
REV : 0					










पावरग्रिड कॉर्पोरेशन ऑफ इण्डिया लि.  
 (भारत सरकार का उद्योग)  
 POWER GRID CORPORATION OF INDIA LIMITED  
 (A GOVERNMENT OF INDIA ENTERPRISE)

PROJECT : STANDARD - TL STORE AND OPEN STORE YARD.

Title: ROOF PLAN AND DETAIL

Prepared by:	Date:	Verified:	Date:	Approved by:	Date:

Drawing no.:	REV.:
WRTS-II/ENGG/STD TL STORE - 04	0

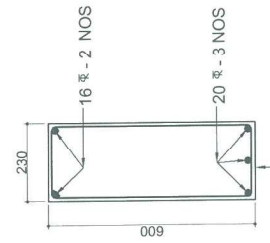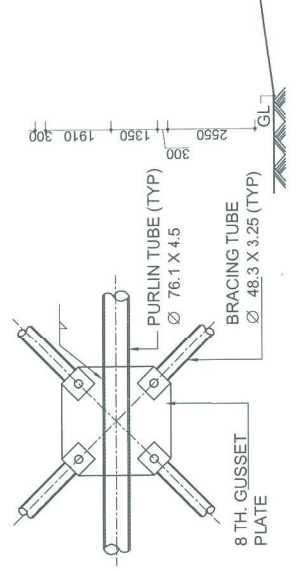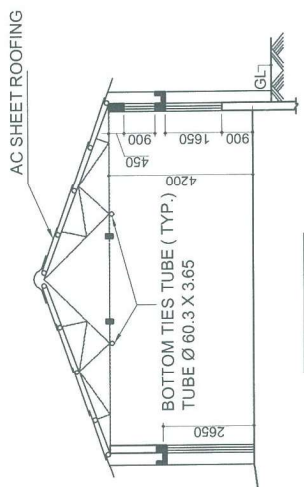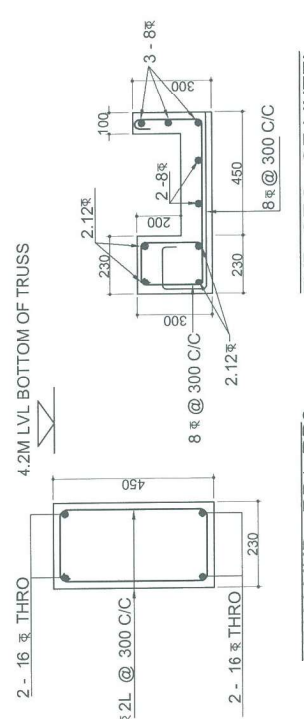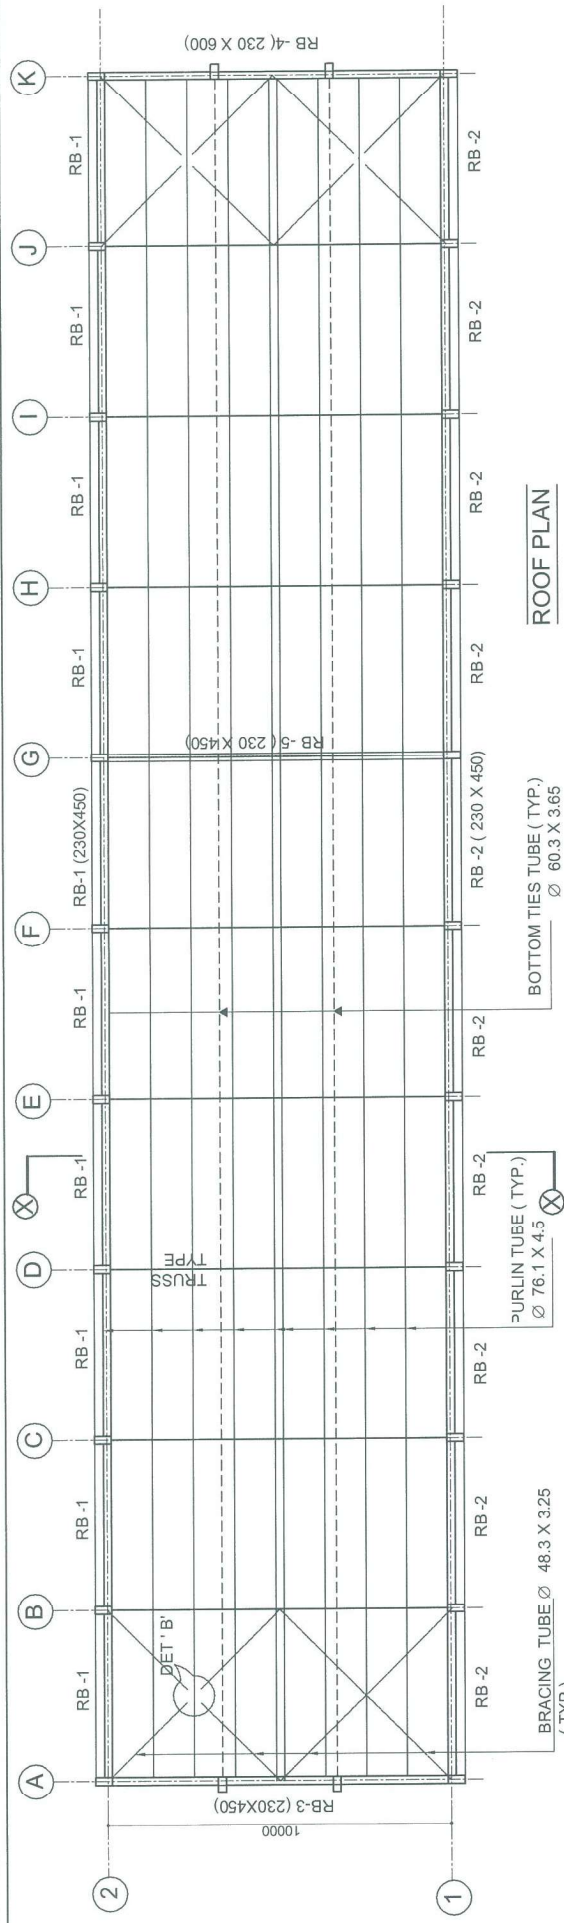

- NOTES:
1. ALL DIMENSIONS ARE IN MM
  2. DO NOT SCALE THE DRAWING. FOLLOW WRITTEN DIMENSIONS ONLY
  3. ALL DIMENSIONS SHALL BE CHECKED PRIOR TO EXECUTION OF THE WORK
  4. ANY DISCREPANCY IN DRAWING TO BE BROUGHT TO THE NOTICE OF SITE INCHARGE PRIOR TO EXECUTION.
  5. USE TMT BARS Fe-415 CONFORMING TO IS : 1786: 1985
  6. CLEAR COVER TO MAIN REINFORCEMENT BEAMS - 25MM
  7. ALL LAPS/ANCHORAGE LENGTHS SHALL BE 50X DIA OF BAR
  8. AT GRID A, G AND K BRICK WALL IS TO BE PROVIDED. NO TUBULAR TRUSS IS REQUIRED.
  9. THIS DRG. SHALL BE READ IN CONJUNCTION WITH ALL OTHER RELEVANT DRAWINGS.

*Handwritten signatures and dates:*  
 22/07/15



