


Layout drawing of ERB Stone Fencing

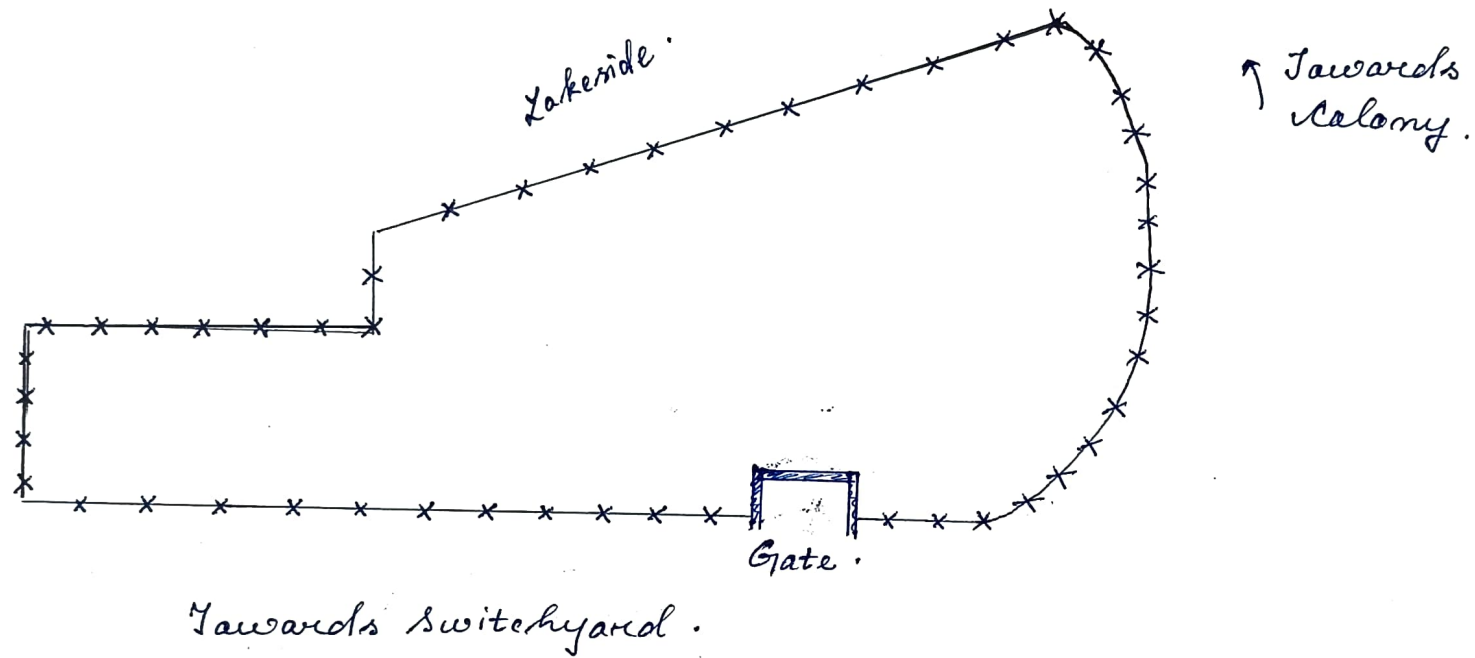

Plan view of ERB Stone Fencing

Layout drawing for Store-1 Fencing.

Plan View of Store 1

