



पावरग्रिड
POWERGRID

पावर ग्रिड कॉर्पोरेशन ऑफ इंडिया लिमिटेड

(भारत सरकार का उद्यम)

POWER GRID CORPORATION OF INDIA LIMITED

(A Government of India Enterprise)

Registered Post with Acknowledgement Due

Ref: SR-II: RTI:F-1141:20-21 / 2799

Date: 19th October, 2020

To

Shri D.Channegowda,
Bachahalli Village,
Antarahalli Post, Tubegere Hobli
Doddaballapur Taluk,
Bangalore Rural District

Sir,

Sub: Information sought under RTI Act, 2005 – reg.

This has reference to your application dated 01/09/2020 under RTI Act, 2005 received at this office from Office of the Assistant Director of Land Records, Doddaballapura Taluk on 28/09/2020. The extent of land area affected as per survey numbers mentioned in your application in Bachahalli, Doddaballapur Taluk due to construction of 765 KV S/C Dharmapuri-Tumkur Line are tabulated below:

Sy.No.	Total affected area	Remarks
1	0 – 27.0	Sy.No. in the name of Shri Channegowda
1	0 – 3.25	No name
2/3	0-7.5	Sy.No. in the name of Shri Channegowda
59/1	0-3.0	Sy.No. in the name of Shri Channegowda and Sh.Venkatappa

(Photo copy of sketches enclosed as Annexure-1 (3 pages))

As per section 19 of the Right to Information Act 2005, if required, you may file an appeal to the First Appellate Authority of the organisation within 30 days of the issue of this order. The address of the First Appellate Authority is given below:

Shri S.Ravi, Executive Director (SRTS-II)
Power Grid Corporation of India Ltd.,
Singanayakanahalli, Yelahanka Hobli,
Bangalore 560 064.
e-mail : sr2edo@powergrid.co.in
Tel.No.: 080-23093701

Thanking you,

Yours faithfully,

(V. RAJESH)

Sr.General Manager & CPIO
e-mail id: sr2cpio@powergrid.co.in
Tel.No.: 080-23093711

Encl.: As above

Copy to: ED(SRTS-II), Appellate Authority, POWERGRID, SRTS-II, Bangalore - for kind information.

दक्षिणी क्षेत्र पारेषण प्रणाली - II क्षेत्रीय मुख्यालय, आर.टी.ओ. ड्राइविंग टेस्ट ट्रैक के पास सिंहायकनहल्ली, येलहंका होब्ली, बेंगलूरु - 560 064. दूरभाष : 080-23093700
Southern Region Transmission System - II RHQ., Near RTO Driving Test Track, Singanayakanahalli, Yelahanka Hobli, Bengaluru - 560 064. Phone : 080-23093700

केन्द्रीय कार्यालय : "सौदामिनी", प्लॉट नं.: 2, सेक्टर-29, गुरुग्राम-122001, (हरियाणा), दूरभाष 0124-2571700-719

Corporate Office : "Saudamini", Plot No. 2, Sector-29, Gurugram-122001, (Haryana) Tel. : 0124-2571700-719

ज्जीकृत कार्यालय : बी-9, कुतुब इन्स्टीट्यूशनल एरिया, कटवारिया सराय, नई दिल्ली - 110 016 दूरभाष : 011-26560112, 26560121, 26564812, 26564892, सीआईएन : L40101DL1989GOI038121


Registered Office : B-9, Qutab Institutional Area, Katwaria Sarai, New Delhi-110 016. Tel : 011-26560112, 26560121, 26564812, 26564892, CIN : L40101DL1989GOI038121

Website : www.powergridindia.com

ಗ್ರಾಮ: ಬಜ್ಜಿಹಳ್ಳಿ ಹೋಬಳಿ: ತೂಬಗೆರೆ ತಾಲೂಕು: ದೊಡ್ಡಬಳ್ಳಾಪುರ, ಜಿಲ್ಲೆ: ಬೆಂಗಳೂರು (೧೨೦)

ಲೇ.ನಂ. 61,59 ರ ಬಾಬು ಪವರ್ ಲೈಡ್ ಕಾಲಡಾರ್ ಹಾದು ಹೋಗಿರುವ ಜಮೀನಿನ ನಕ್ಷೆ ಮತ್ತು ವಿವರಣೆ

1/3

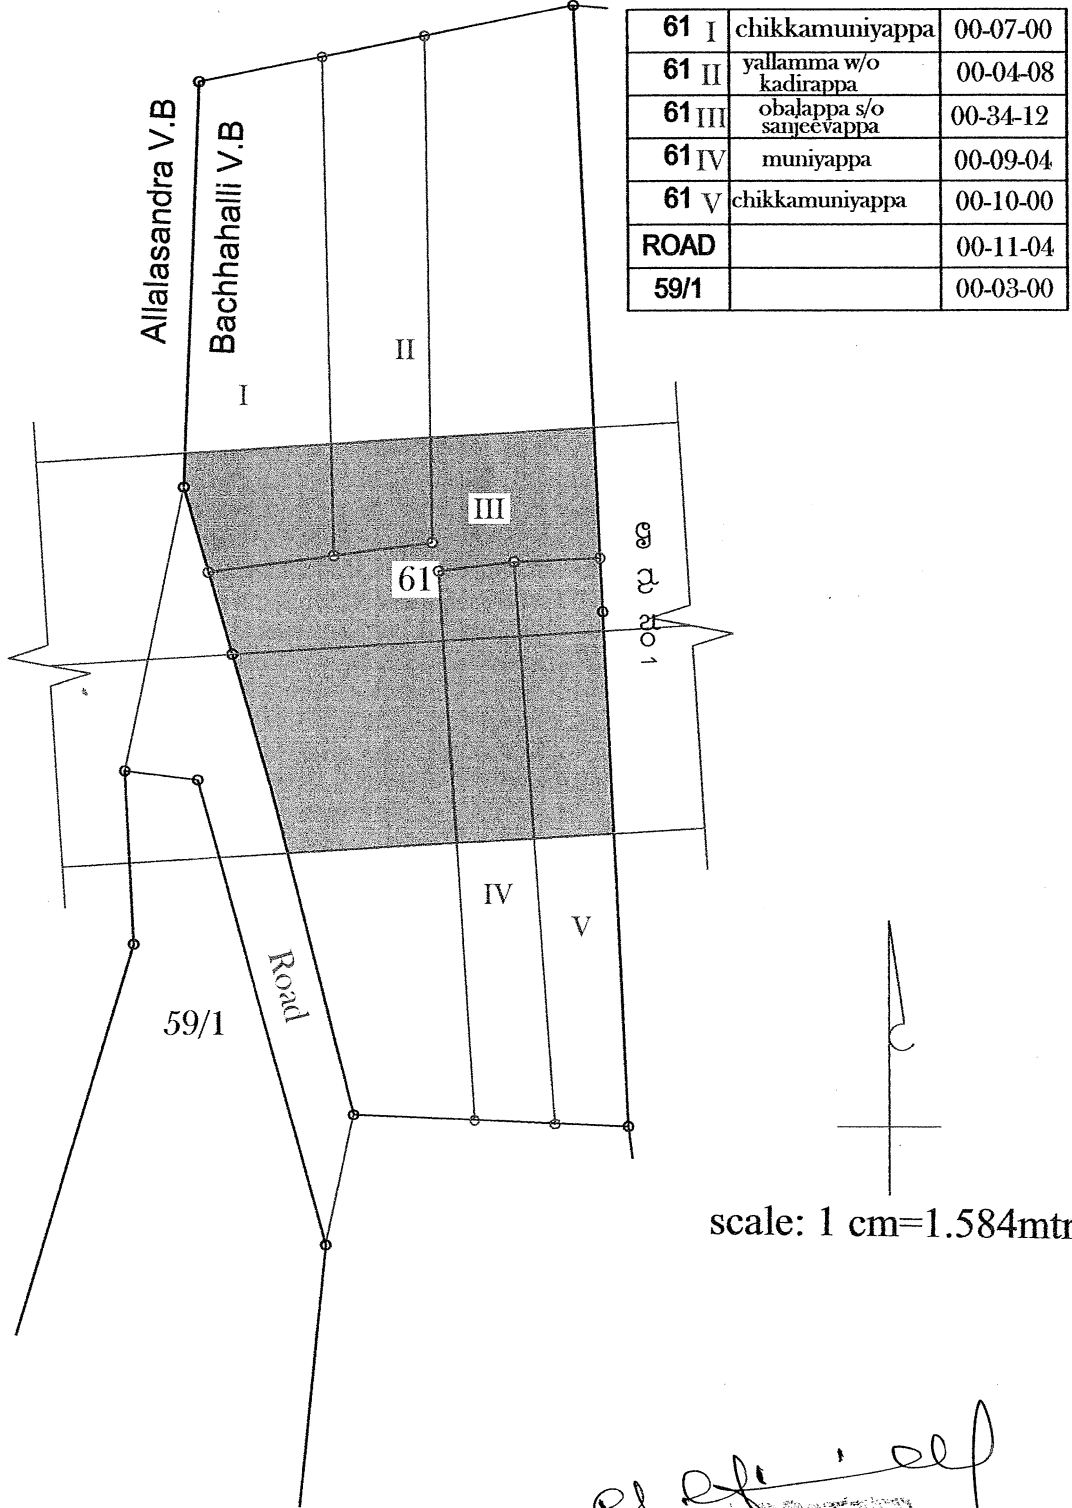

scale: 1 cm=1.584mtr

ನಾಗ್ ಆರ್ ಎಂ ಎಸ್ ಆರ್ ಮೂರ್ತಿ ಮಂಡಾ / NAGA R M S R MURTY MANDA

ಪ್ರಬಂಧಕ / Manager

ಪಾವರಗ್ರಿಡ್, ವ.ಕೋ.ಪಾ.ಪ್ರ. - II / POWERGRID, SRTS-II

ಯಲಹಂಕಾ ಟಿ ಎಲ್ ಸಿ / Yelahanka TLC

[Handwritten signature]


[Handwritten signature]

[Handwritten signature]


[Handwritten signature]

2/3

ಗ್ರಾಮ: ಬಜ್ಜಿಹಳ್ಳಿ ಹೋಬಳಿ: ತೂಬಗೆರೆ ತಾಲೂಕು: ದೊಡ್ಡಬಳ್ಳಾಪುರ, ಜಿಲ್ಲೆ: ಬೆಂಗಳೂರು (ಗ್ರಾಂ)
ಲೇ.ನಂ. 1 ರ ಬಾಬು ಪವರ್ ಲೈಡ್ ಕಾಲಡಾರ್ ಹಾದು ಹೋಗಿರುವ ಜಮೀನಿನ ನಕ್ಷೆ ಮತ್ತು ವಿವರಣೆ

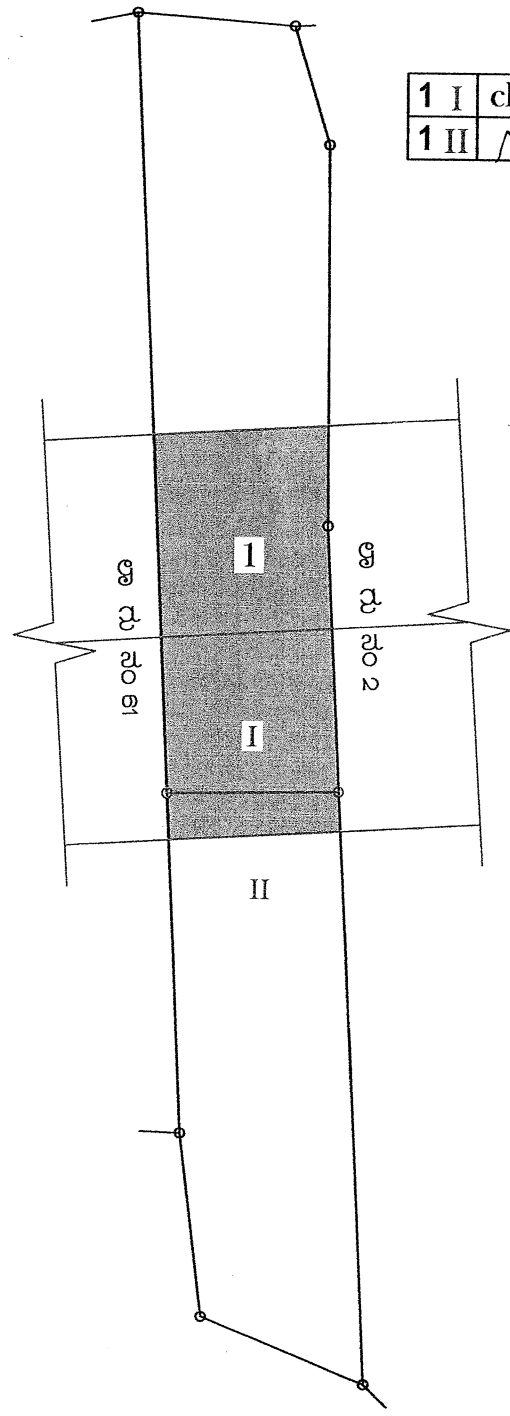

1 I	channegowda	00-27-00
1 II		00-03-04

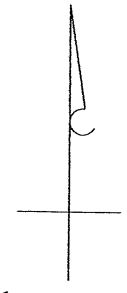

scale: 1 cm=1.584mtr

[Handwritten mark]

ನಾಗ ಆರ್ ಎಮ್ ಎಸ್ ಆರ್ ಮೂರ್ತಿ ಮಂಡಾ / NAGA R M S R MURTY MANDA
ಪ್ರबंधक / Manager
पावरग्रिड, द.क्षे.पा.प्र. - II / POWERGRID, SRTS-II
यलहंका टिएलसी / Yelahanka TLC

[Handwritten signature]


[Handwritten signature]
ಅವಧಿಗೊಳಿಸಿ
ಯೋಜನಾಧಿಕಾರಿ

[Handwritten signature]

[Handwritten signature]


ಗ್ರಾಮ ಲೆಕ್ಕಾಧಿಕಾರಿ
ಅಂಕದವಳಿ, ವ್ಯಕ್ತ, ತೂಬಗೆರೆ ಹೋಬಳಿ
ದೊಡ್ಡಬಳ್ಳಾಪುರ ತಾಲೂಕು


ಶ್ರೀಮ: ಬಜ್ಜಿಹಳ್ಳಿ ಹೋಬಳಿ: ತೂಬಗೆರೆ ತಾಲೂಕು: ದೊಡ್ಡಬಳ್ಳಾಪುರ, ಜಿಲ್ಲೆ: ಬೆಂಗಳೂರು (ಗ್ರಾಂ) ಲೇ.ನಂ. ೨ ರ ಬಾಬು ಪವರ್ ಲೈಡ್ ಕಾಲಡಾರ್ ಹಾದು ಹೋಗಿರುವ ಜಮೀನಿನ ನಕ್ಷೆ ಮತ್ತು ವಿವರಣೆ

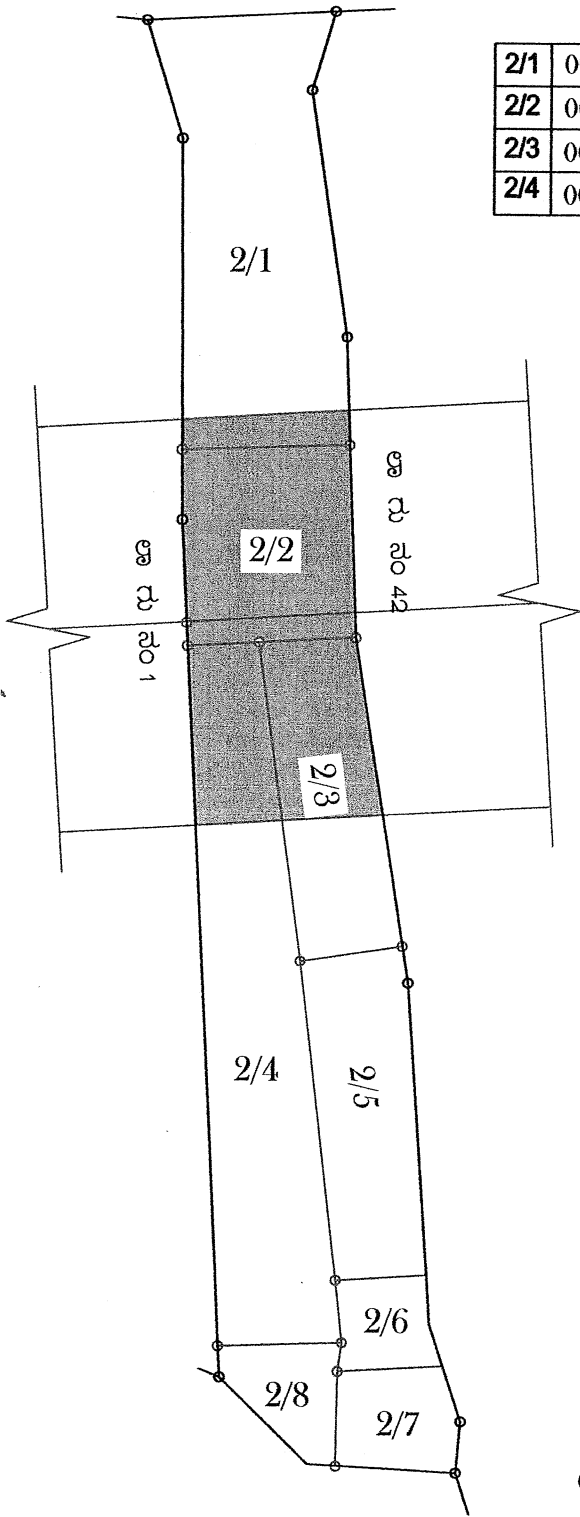



2/1	00-02-04
2/2	00-14-04
2/3	00-07-08
2/4	00-06-04


scale: 1 cm=1.584mtr


 IIM ಆರ್ ಎಂ ಎಸ್ ಆರ್ ಮೂರ್ತಿ ಮಂಡಾ / NAGA R M S R MURTY MANDA
 ಅಧಿಕ / Manager
 ಇವರಗ್ರಿಡ್, ವ.ಕೆ.ಪಿ.ಪ್ರ. - II / POWERGRID, SRTS-II
 ಯೆಲಹಂಕಾ ಟಿಎಲ್ಸಿ / Yelahanka TLC

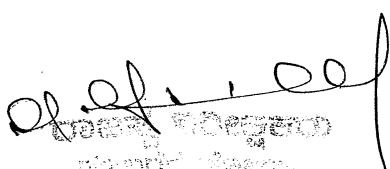
 ಸರ್ಕಾರಿ ಸರ್ವೆ
 ಯೆಲಹಂಕಾ ತಾಲ್ಲೂಕು
 ಬೆಂಗಳೂರು ಜಿಲ್ಲೆ

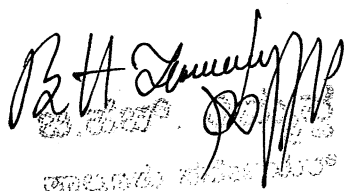
 ಸರ್ಕಾರಿ ಸರ್ವೆ
 ಯೆಲಹಂಕಾ ತಾಲ್ಲೂಕು
 ಬೆಂಗಳೂರು ಜಿಲ್ಲೆ

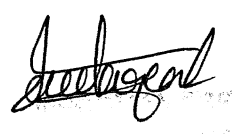
 ಸರ್ಕಾರಿ ಸರ್ವೆ
 ಯೆಲಹಂಕಾ ತಾಲ್ಲೂಕು
 ಬೆಂಗಳೂರು ಜಿಲ್ಲೆ


 ಸರ್ಕಾರಿ ಸರ್ವೆ
 ಯೆಲಹಂಕಾ ತಾಲ್ಲೂಕು
 ಬೆಂಗಳೂರು ಜಿಲ್ಲೆ