
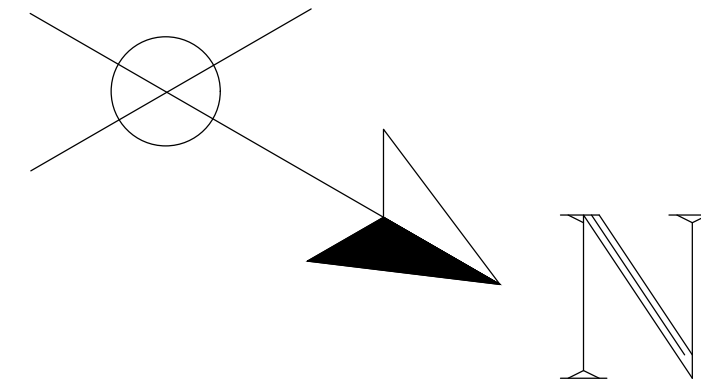


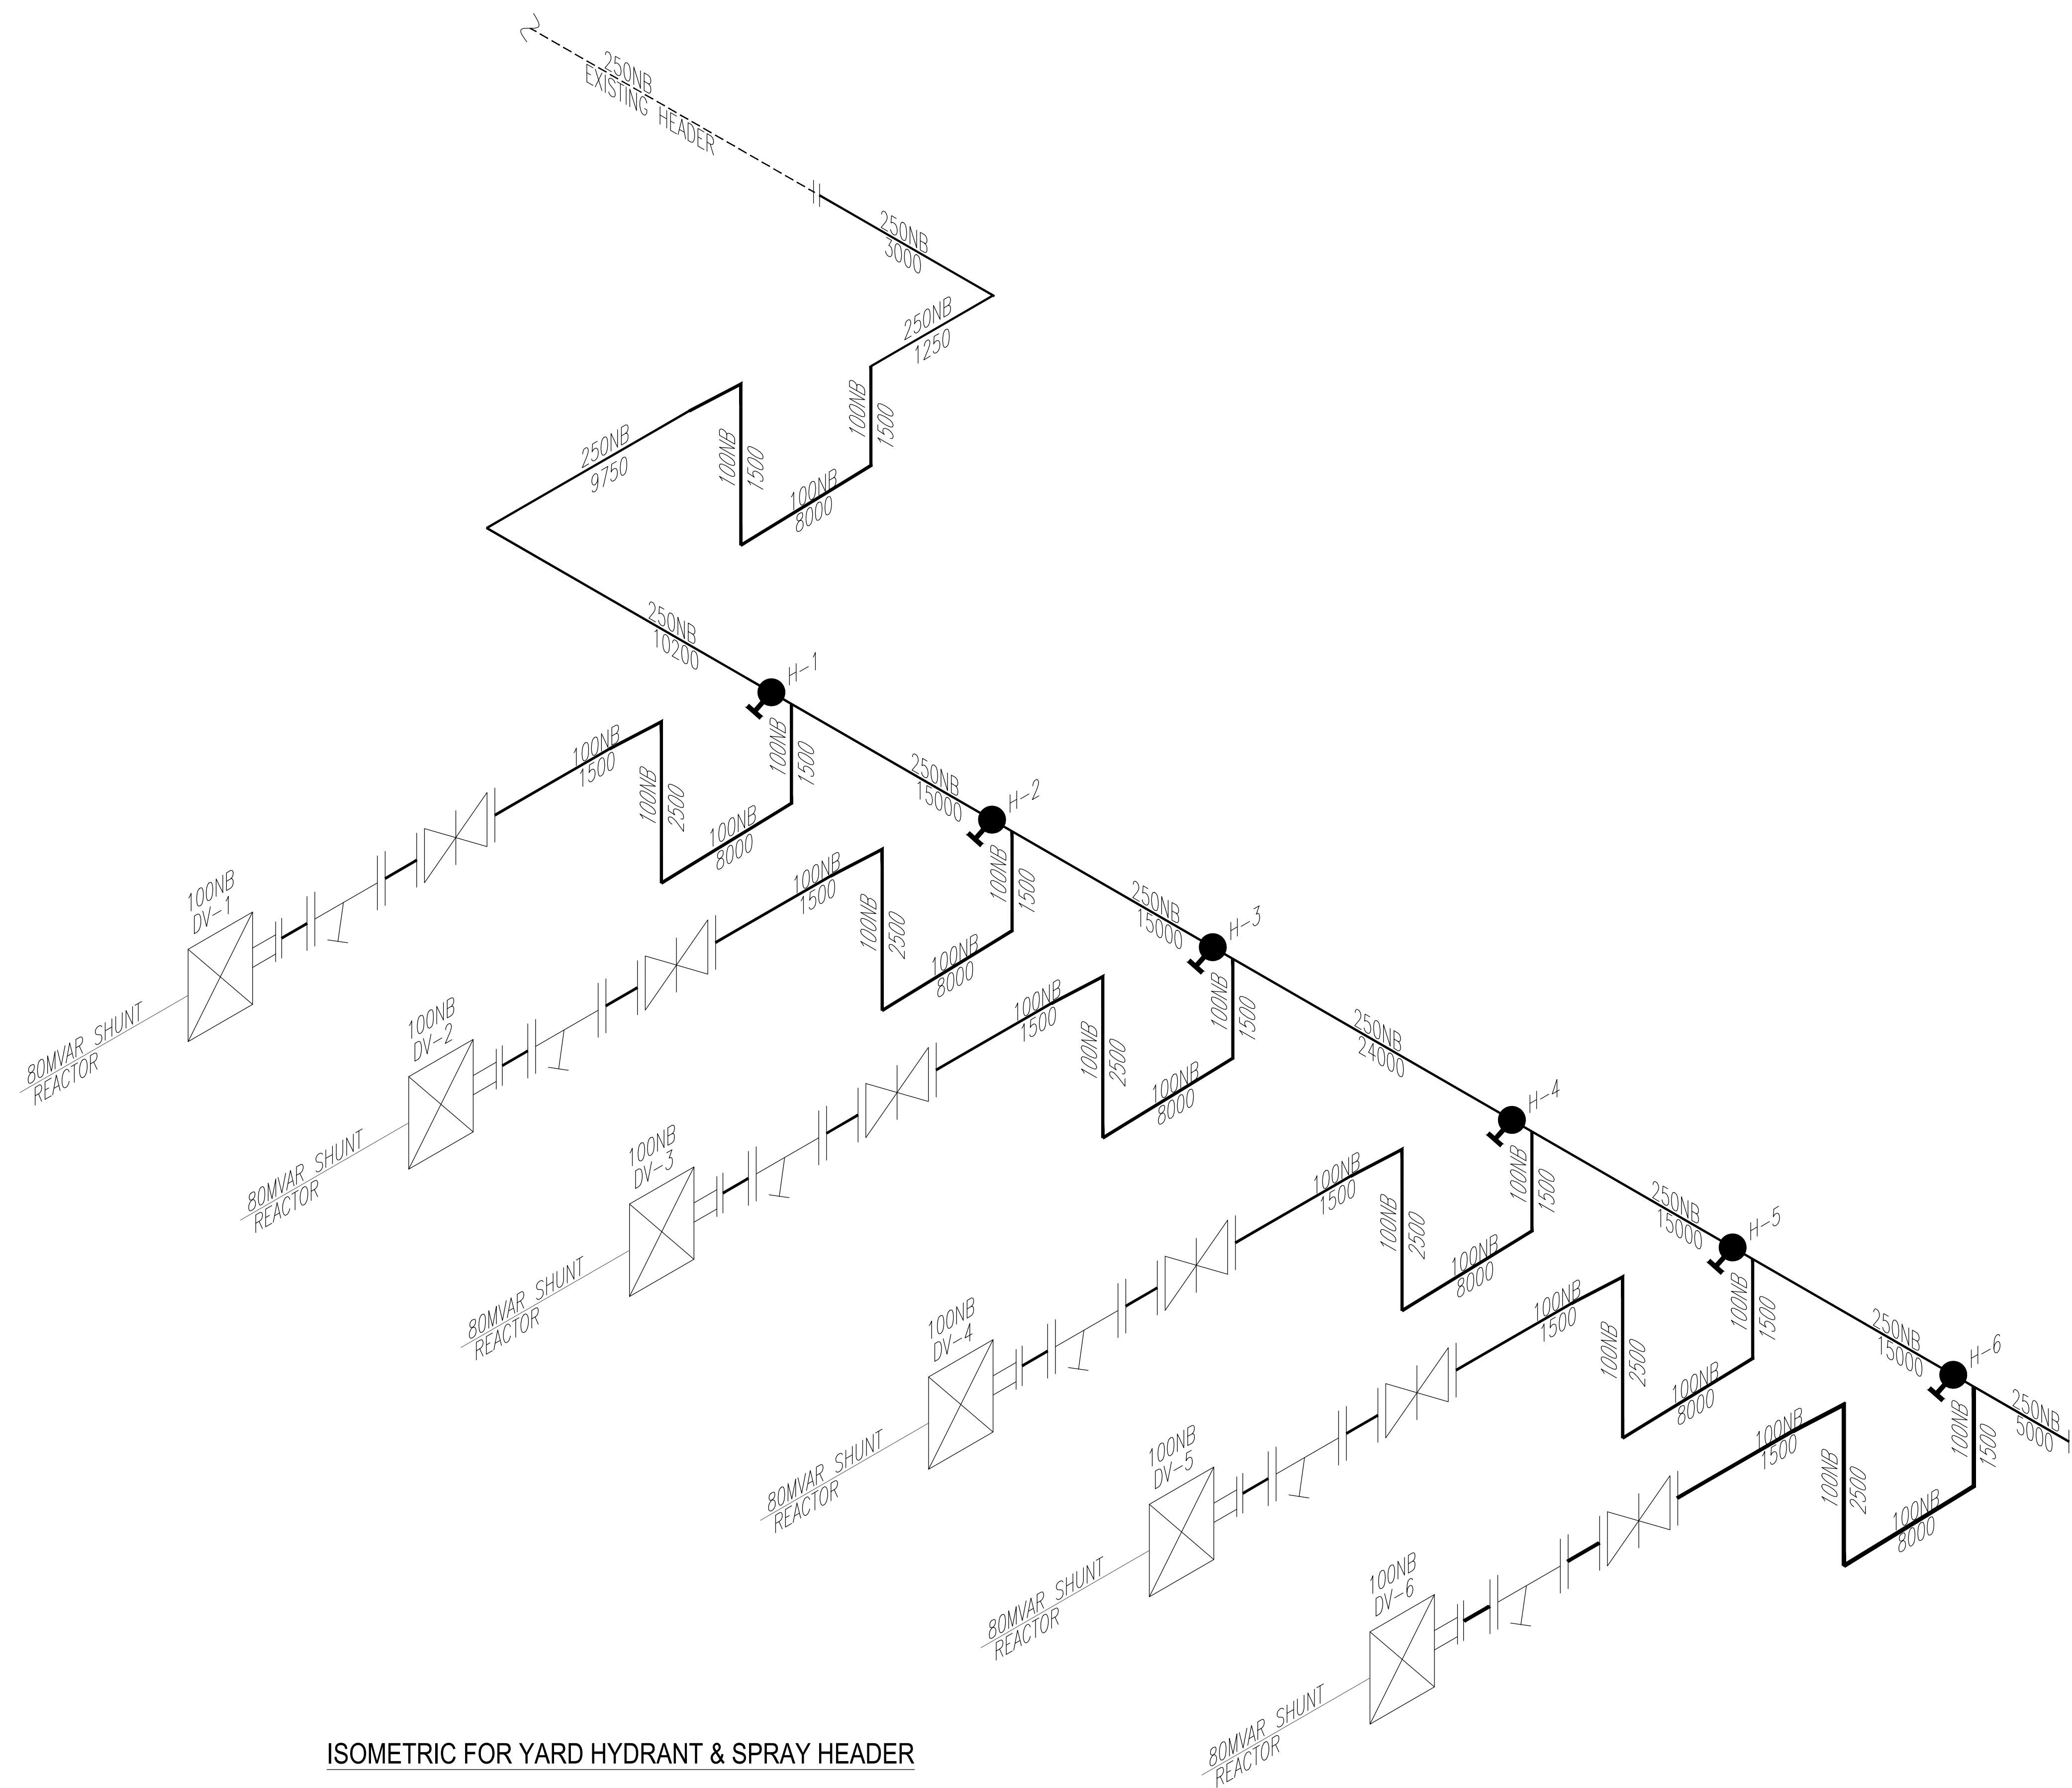

LEGEND:

SYMBOL	DESCRIPTION	SYMBOL	DESCRIPTION
	SPRAY/HYDRANT LINE		GATE VALVE (NORMALLY OPEN)
	EXISTING HEADER		GATE VALVE (NORMALLY CLOSE)
	FLANGE CONNECTION		DELUGE VALVE
	YARD HYDRANT		'Y' TYPE STRAINER

BILL OF MATERIAL

SR.NO	NAME	SIZE	MOC	DESCRIPTION	QTY.
1	PIPE	250NB	M.S.	IS:1239-(M)	126 Mtrs.
2	PIPE	100NB	M.S.	IS:1239-(M)	96 Mtrs.
3	PIPE	80NB	M.S.	IS:1239-(M)	6 Mtrs.
4	HYDRANT VALVE	--	G.M.	--	6 Nos.

ISOMETRIC FOR YARD HYDRANT & SPRAY HEADER

[illegible]