



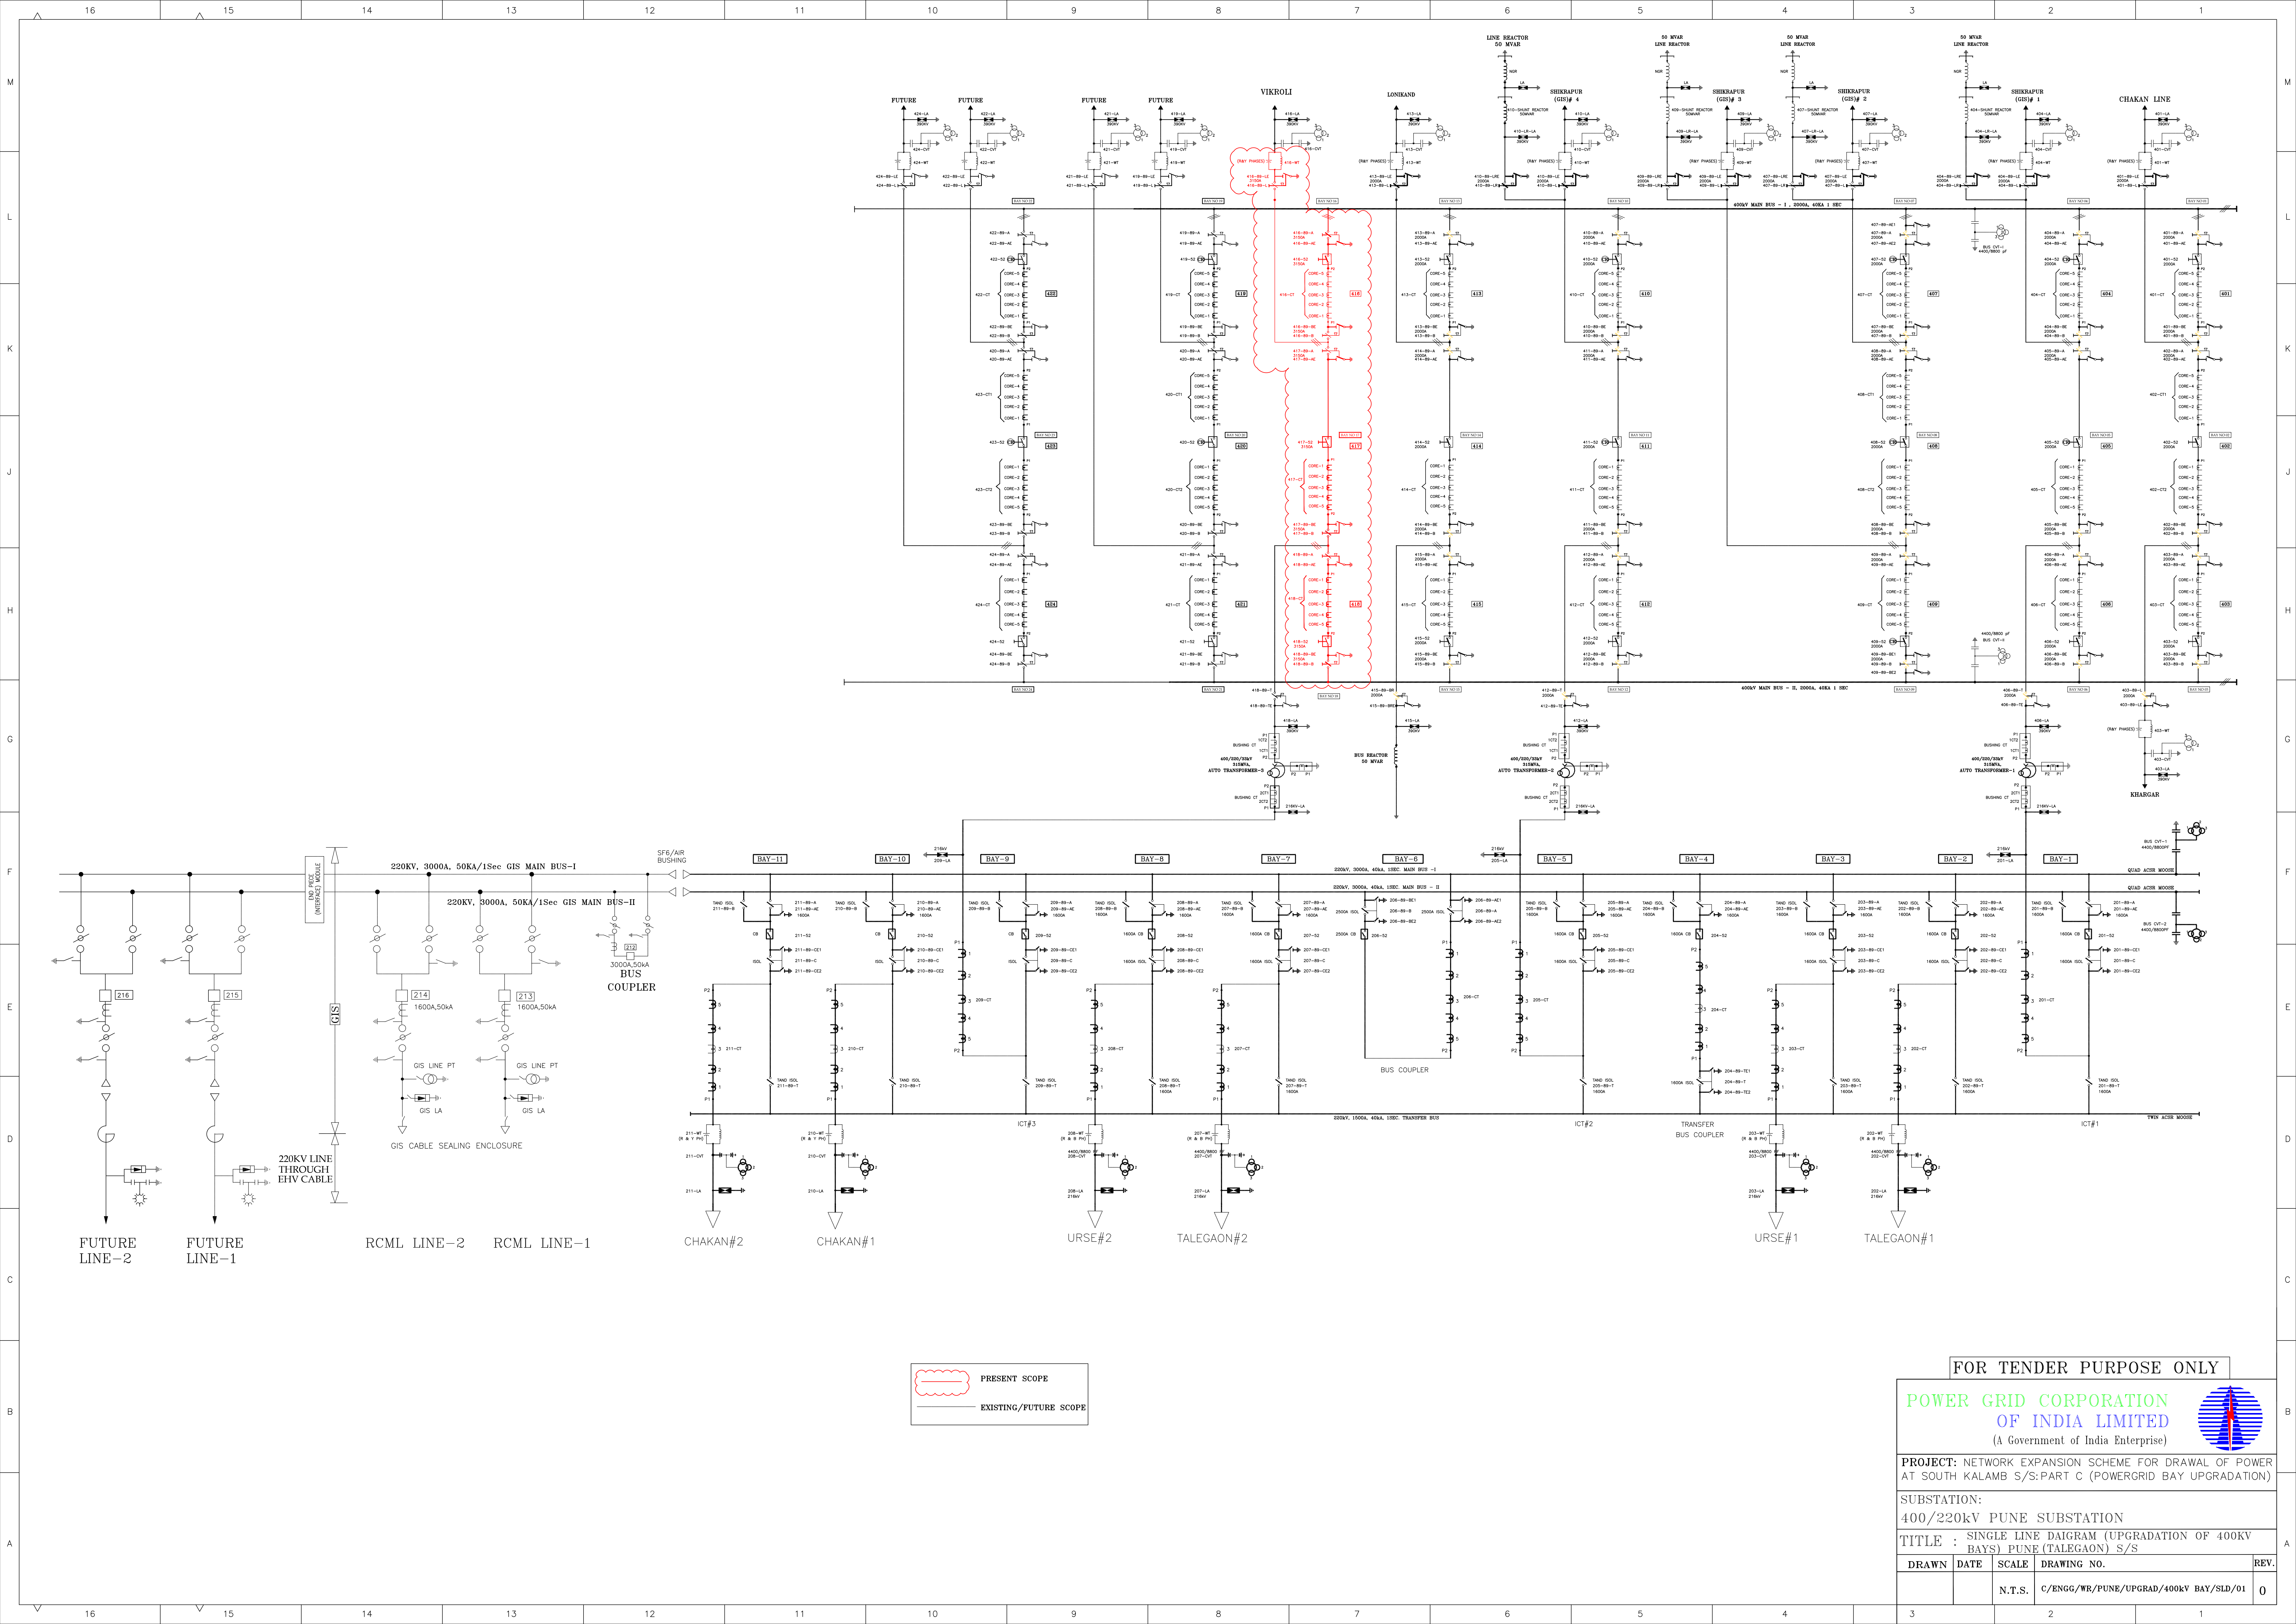

FOR TENDER PURPOSE ONLY

POWER GRID CORPORATION
OF INDIA LIMITED
(A Government of India Enterprise)

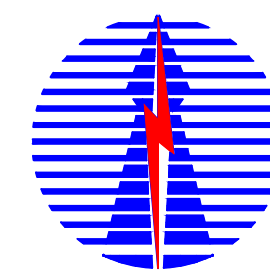

PROJECT: NETWORK EXPANSION SCHEME FOR DRAWAL OF POWER
AT SOUTH KALAMB S/S:PART C (POWERGRID BAY UPGRADATION)

SUBSTATION:
400/220kV PUNE SUBSTATION

TITLE : SINGLE LINE DAIGRAM (UPGRADATION OF 400KV
BAYS) PUNE (TALEGAON) S/S

DRAWN	DATE	SCALE	DRAWING NO.	REV.
N.T.S.	C/ENGG/WR/PUNE/UPGRAD/400KV BAY/SLD/01			0