


400 KV RAIPUR-NEW RAIPUR EXTN.

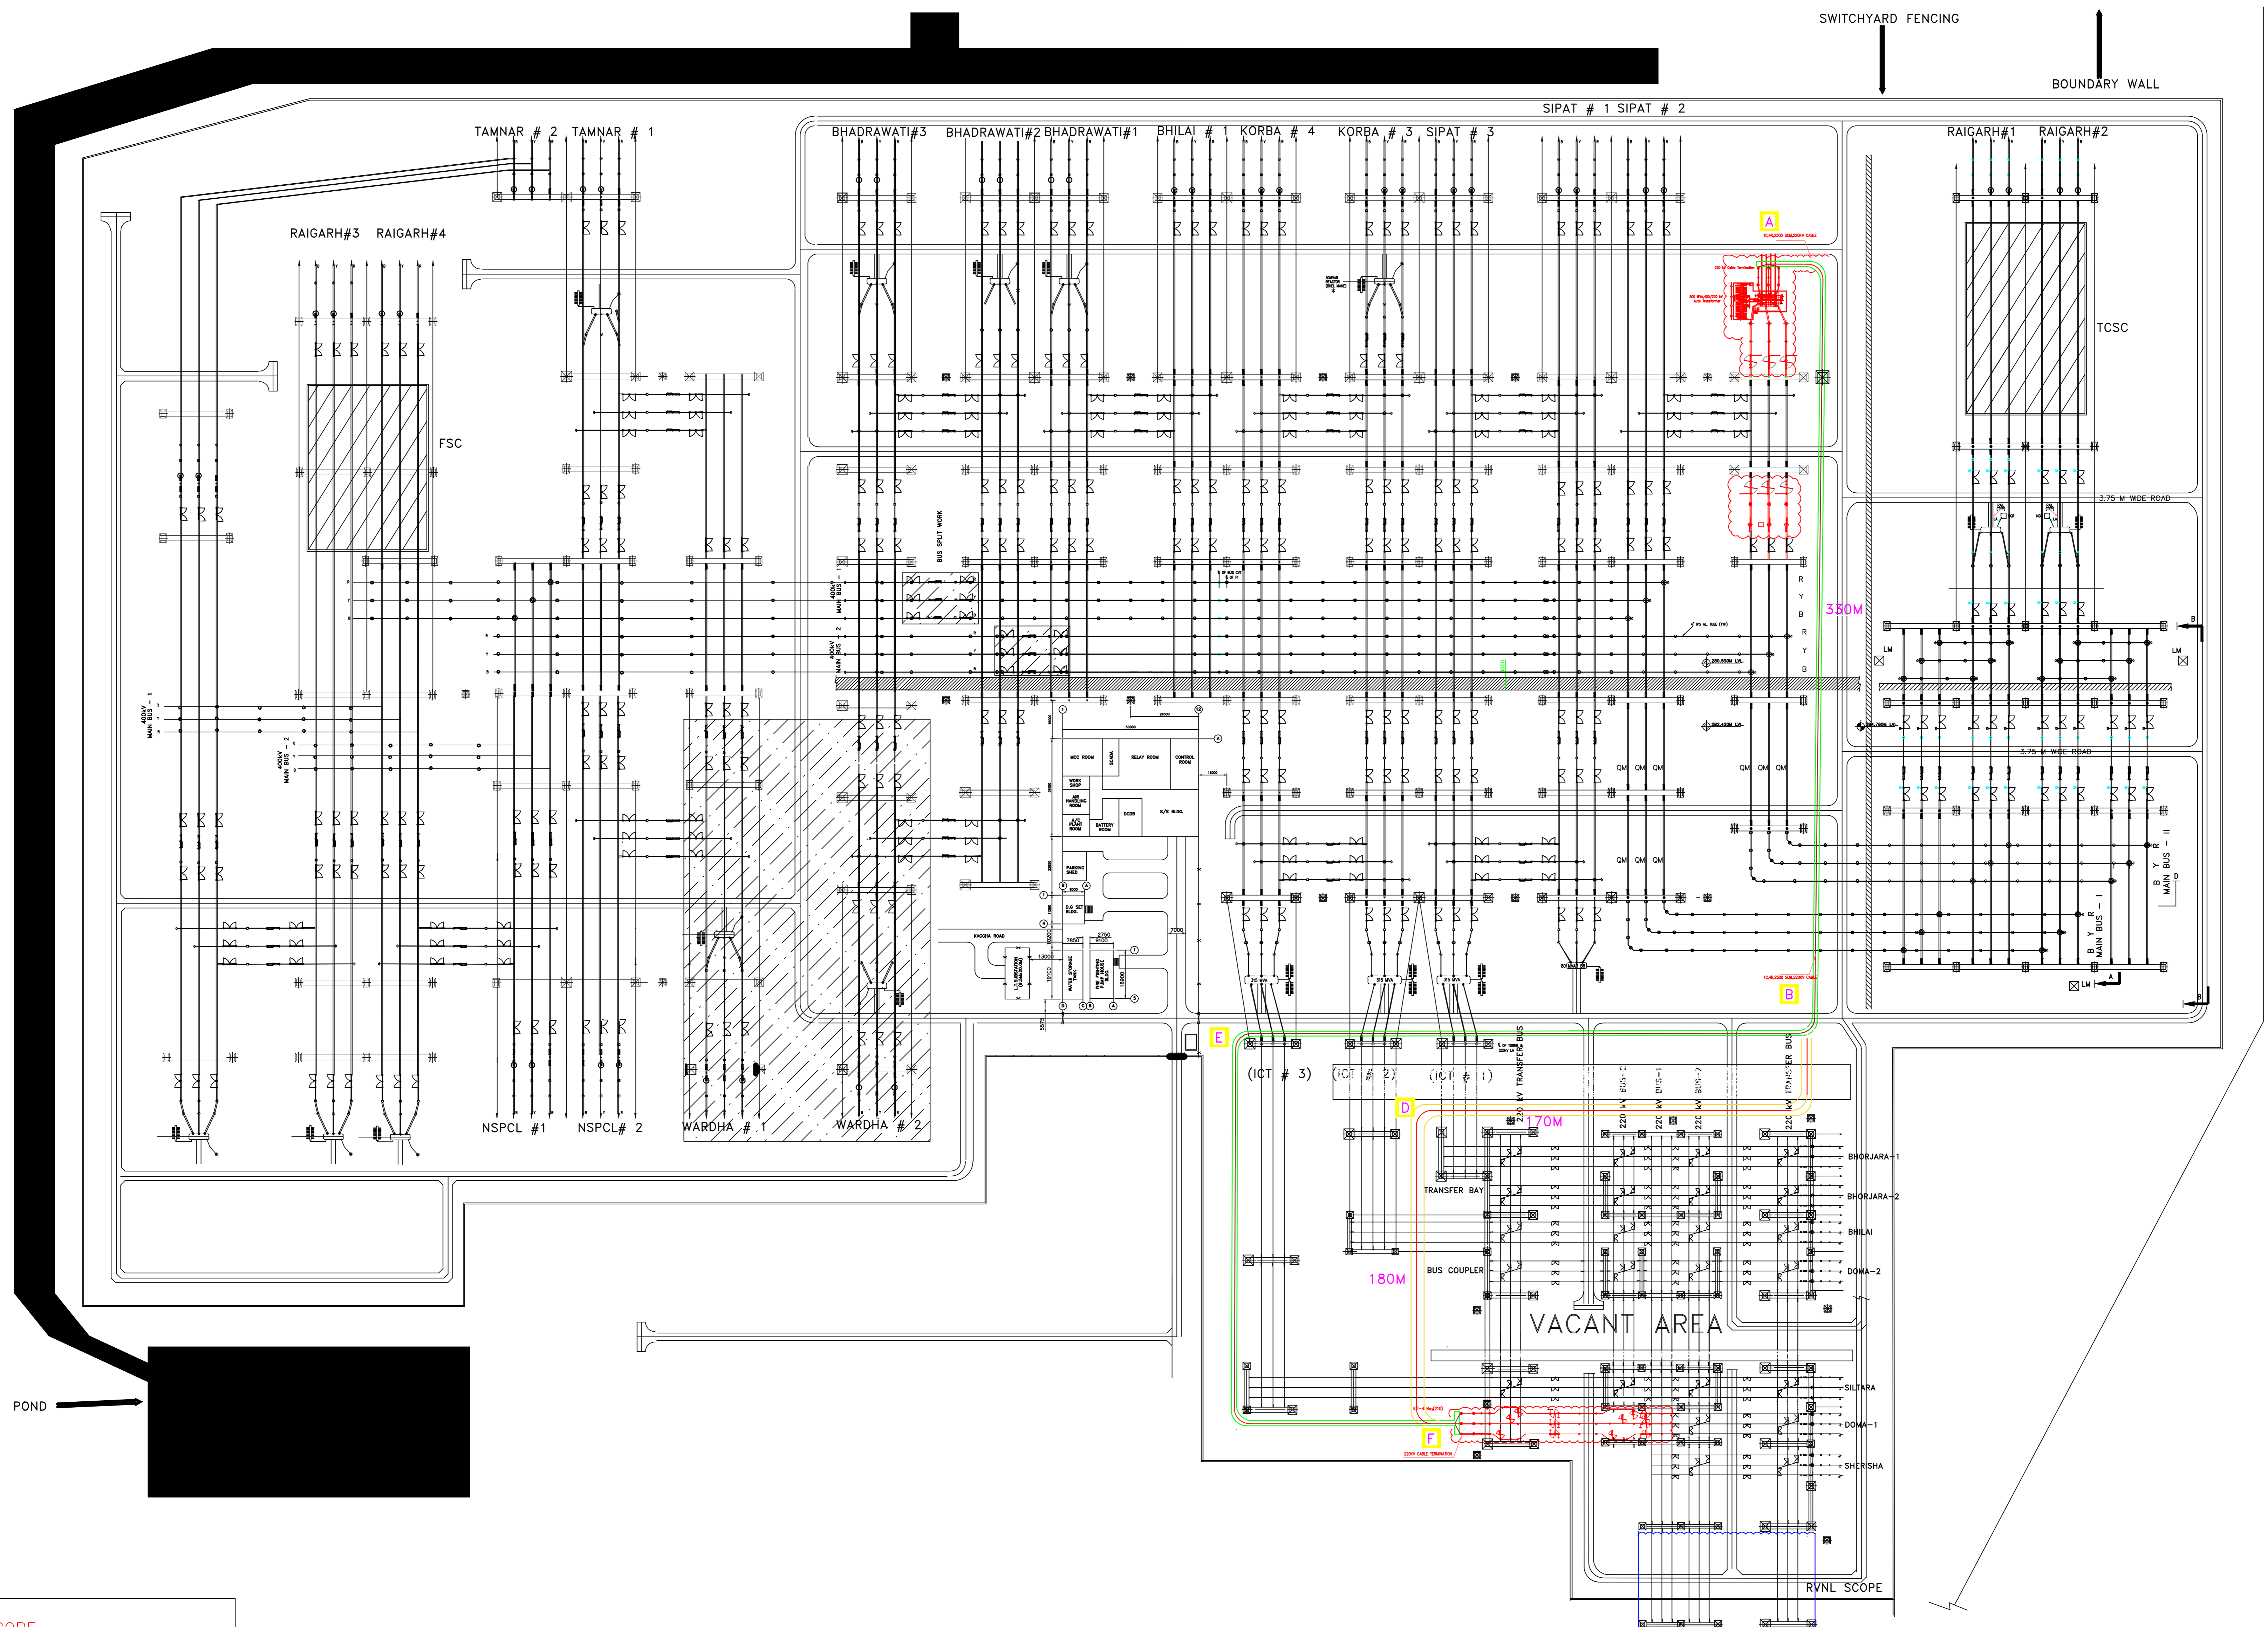

LEGEND:-
 PRESENT SCOPE
 FUTURE / EXISTING SCOPE

POWER GRID CORPORATION OF INDIA LIMITED
 (A Government of India Enterprise)



PROJECT	AUGMENTATION OF TRANSFORMATION CAPACITY BY 400/220 KV, 1X500 MVA (4TH) ICT AT RAIPUR (PG) S/S IN CHHATTISGARH
SUBSTATION	400/220KV RAIPUR SUBSTATION (EXTN.)
DRG. TITLE	GENERAL ARRANGEMENT
DRG. NO.:	C/ENGG-SS/WR-1/RAIPUR/EXTN/TR-202584/GA