




ROUTE MAP SHOWING THE PROPOSED DIVERSION OF THE EXISTING 400KV S/C RAICHUR - MUNIRABAD TRANSMISSION LINE BETWEEN LOC. 147 & 152 DUE TO THE CONSTRUCTION OF THE PROPOSED MUNIRABAD - RAICHUR RAILWAY LINE (SWR).

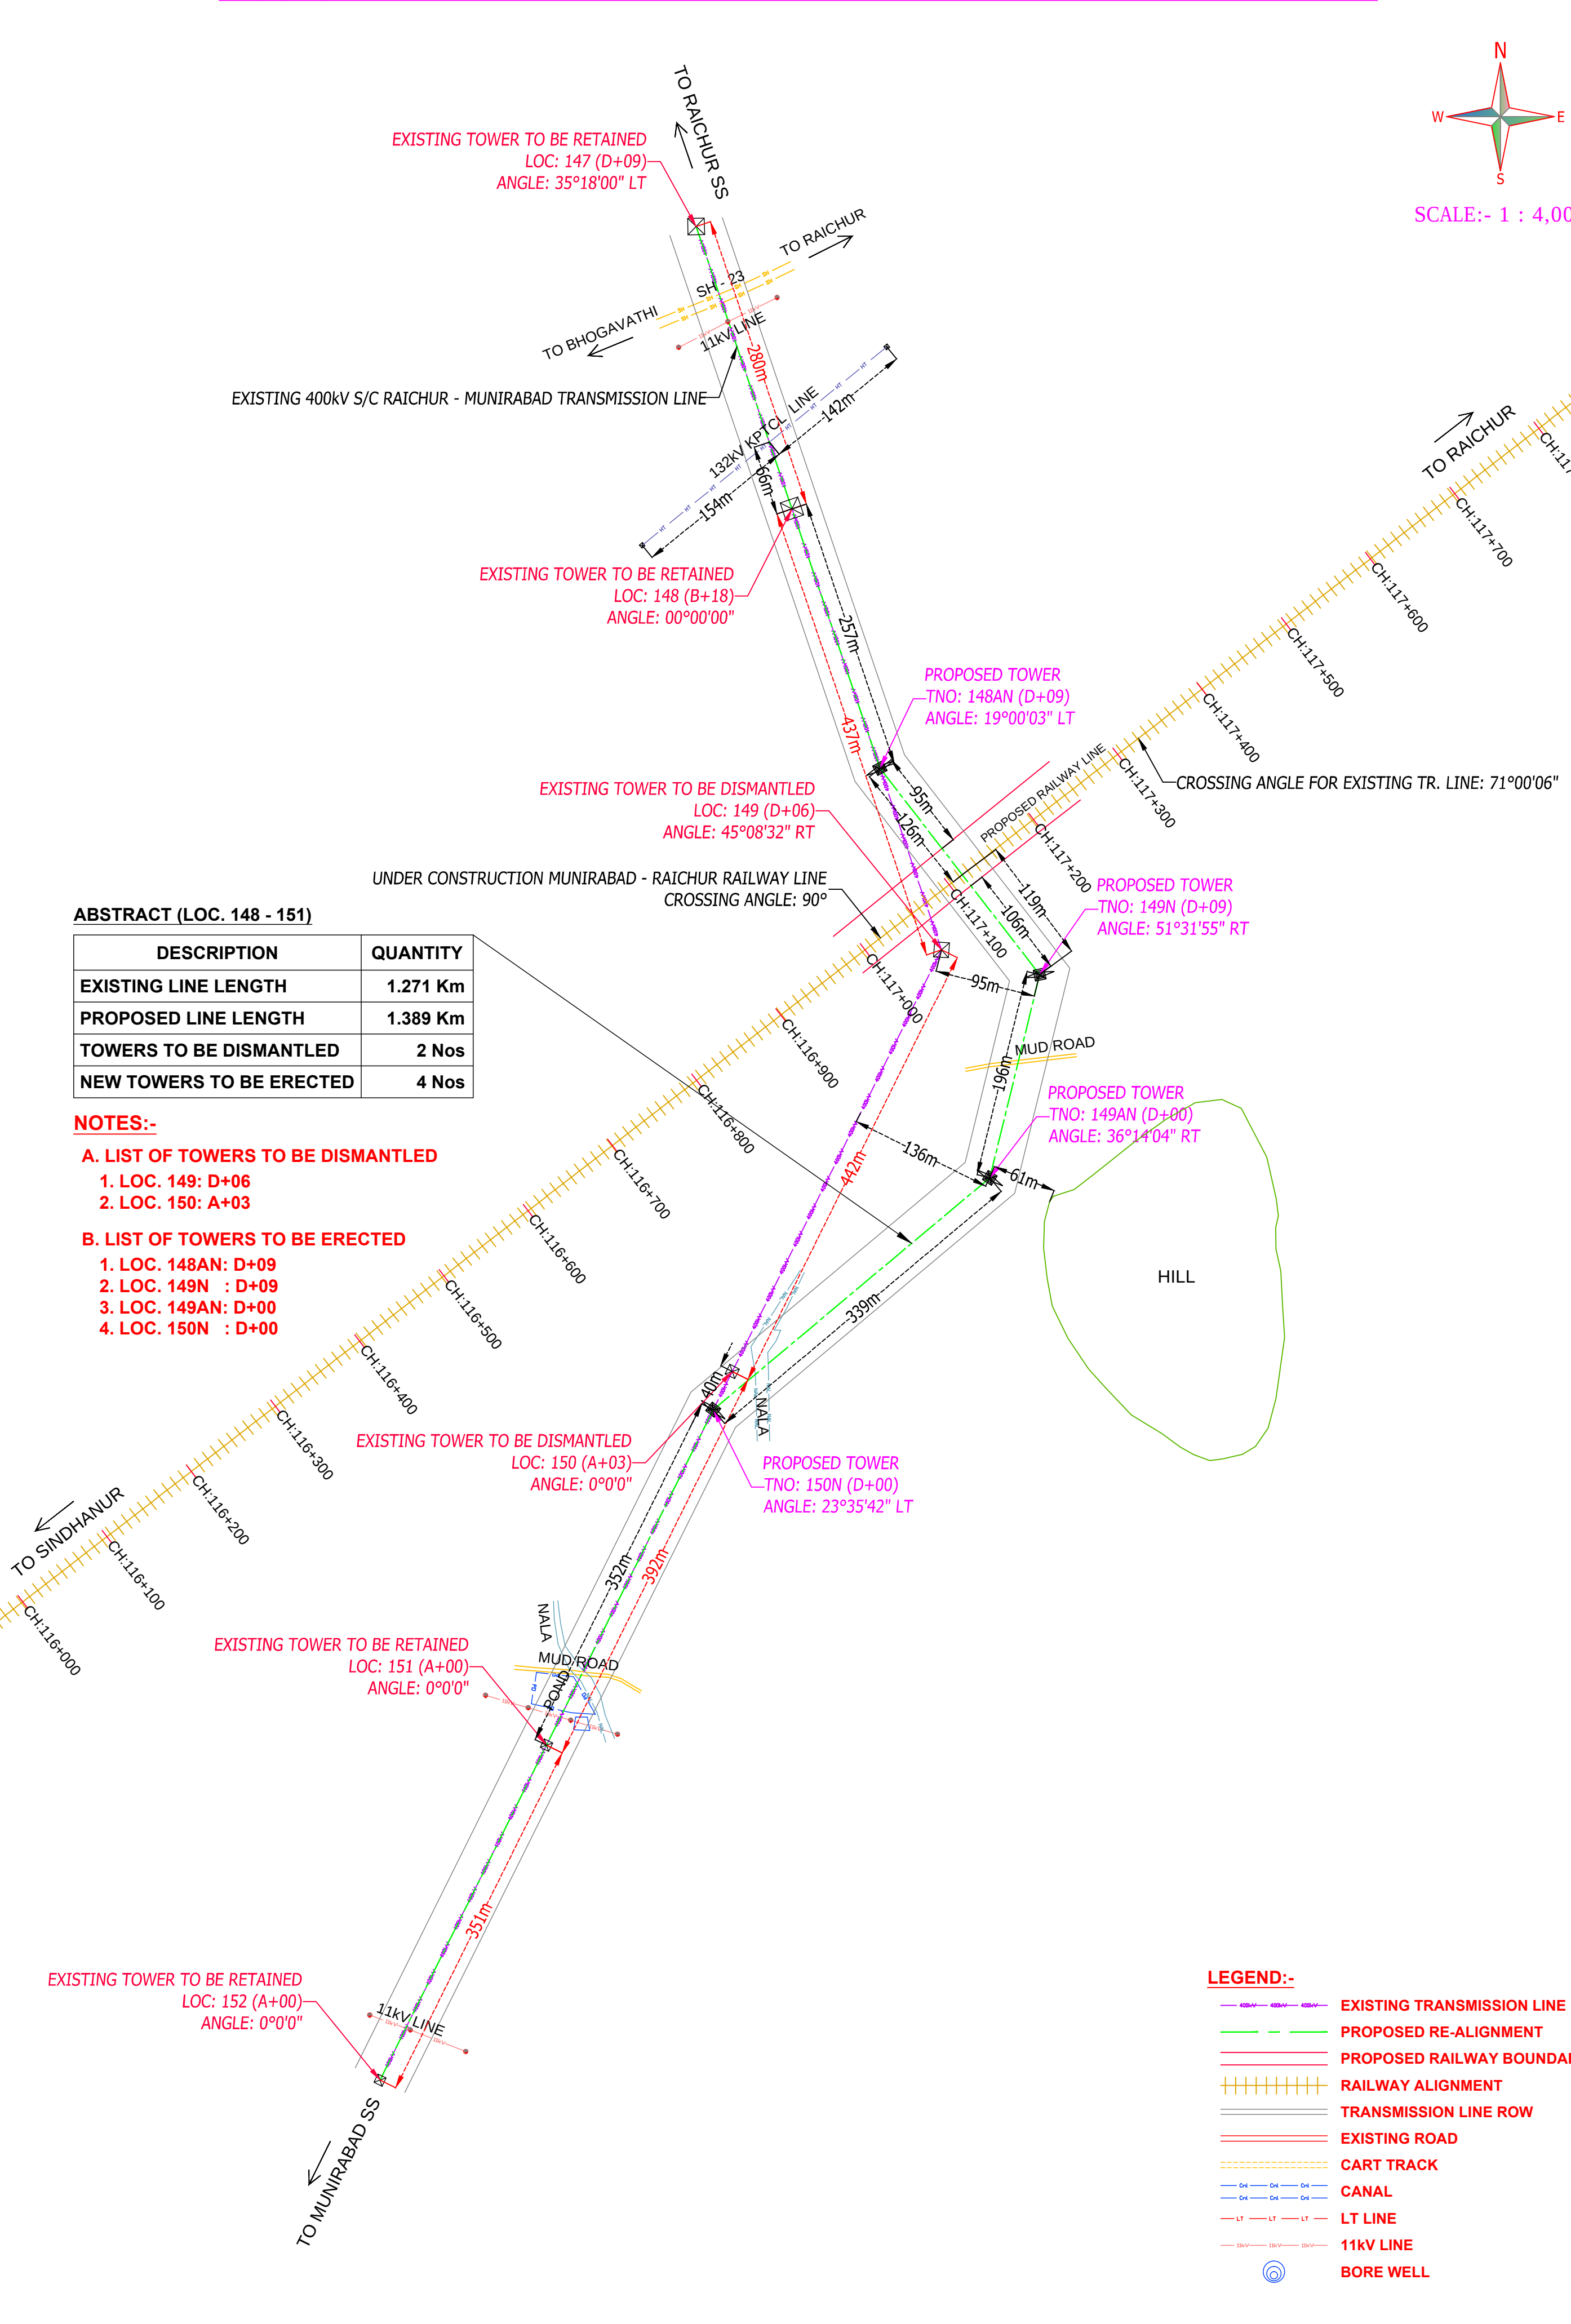


LOC NO:	TNO-147
TOWER TYPE:	D-09
WIND SPAN:	(L)38.0+R:238.0/2=140.0m
WT. SPAN (C):	(L)38.0+R:238.0/2=140.0m
WT. SPAN (H):	(L)38.0+R:238.0/2=140.0m
Spherical Coordinates:	Latitude: 15°58'25.00" N Longitude: 76°58'29.80" E
Grid Coordinates:	Grid Coordinates: 8711458.845, 117667028.936 Elevation: 380.338m

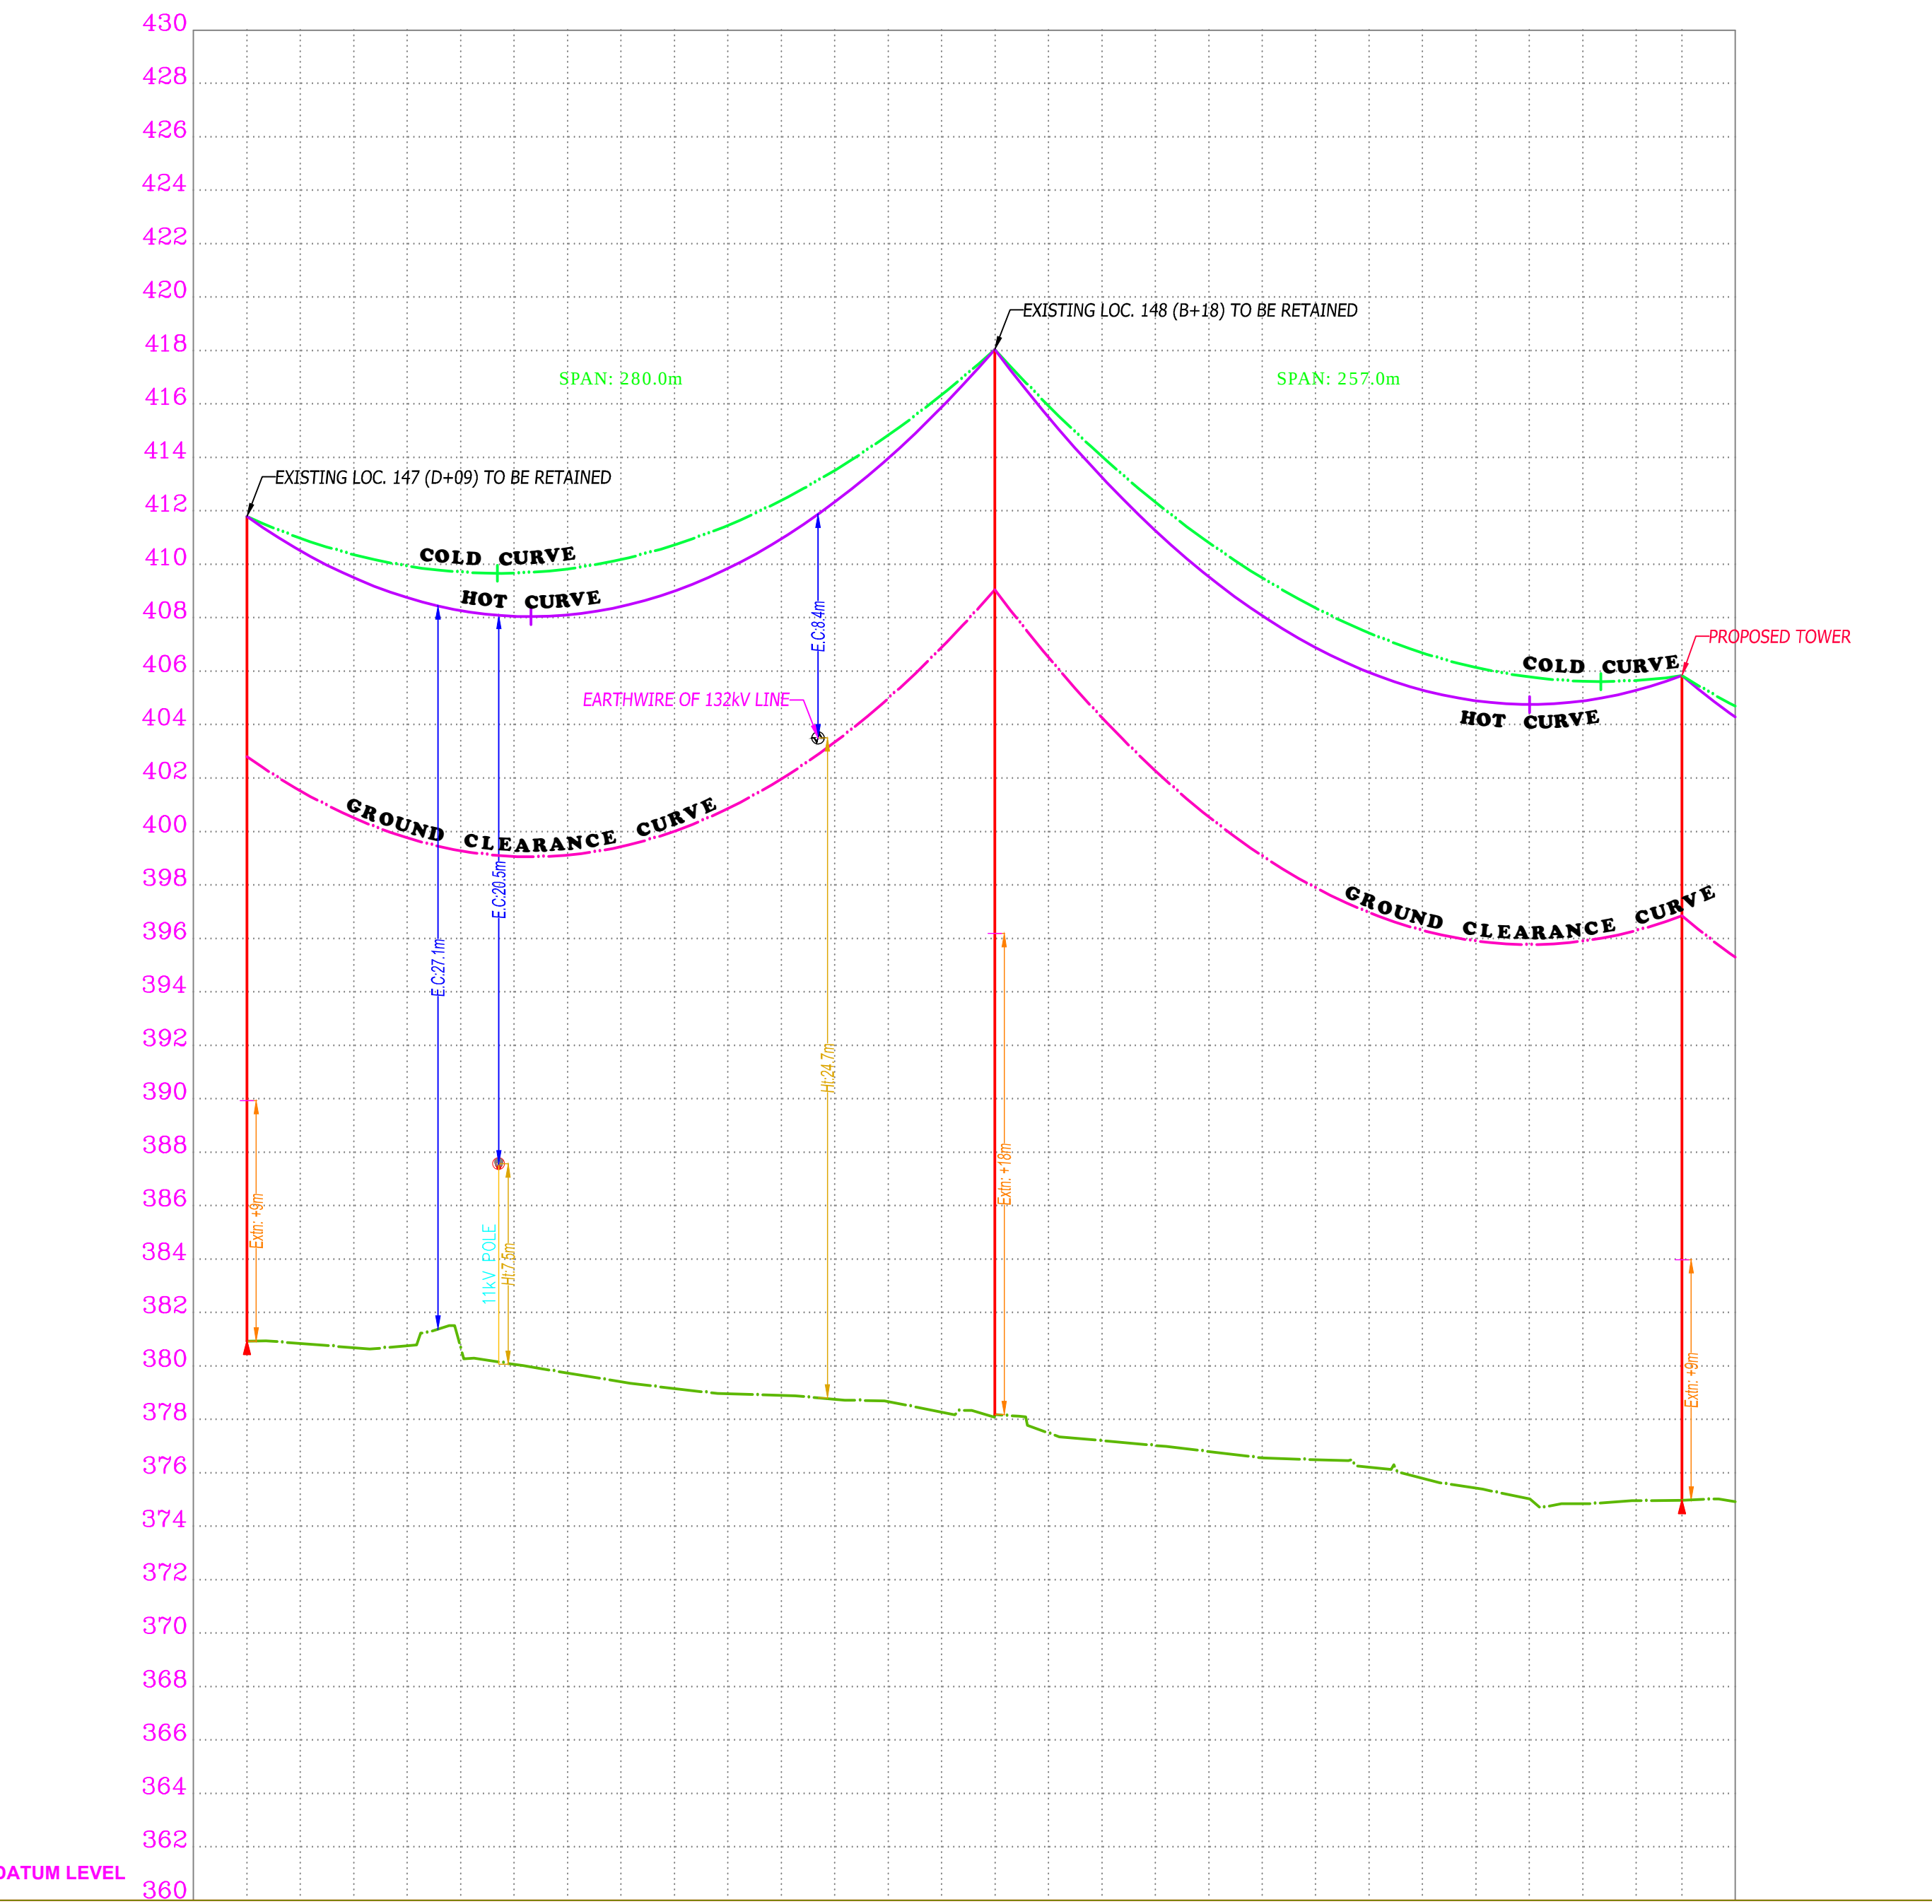


GROUND LEVEL (m)	CHAINAGE (m)
380.338	0.0
380.338	20.0
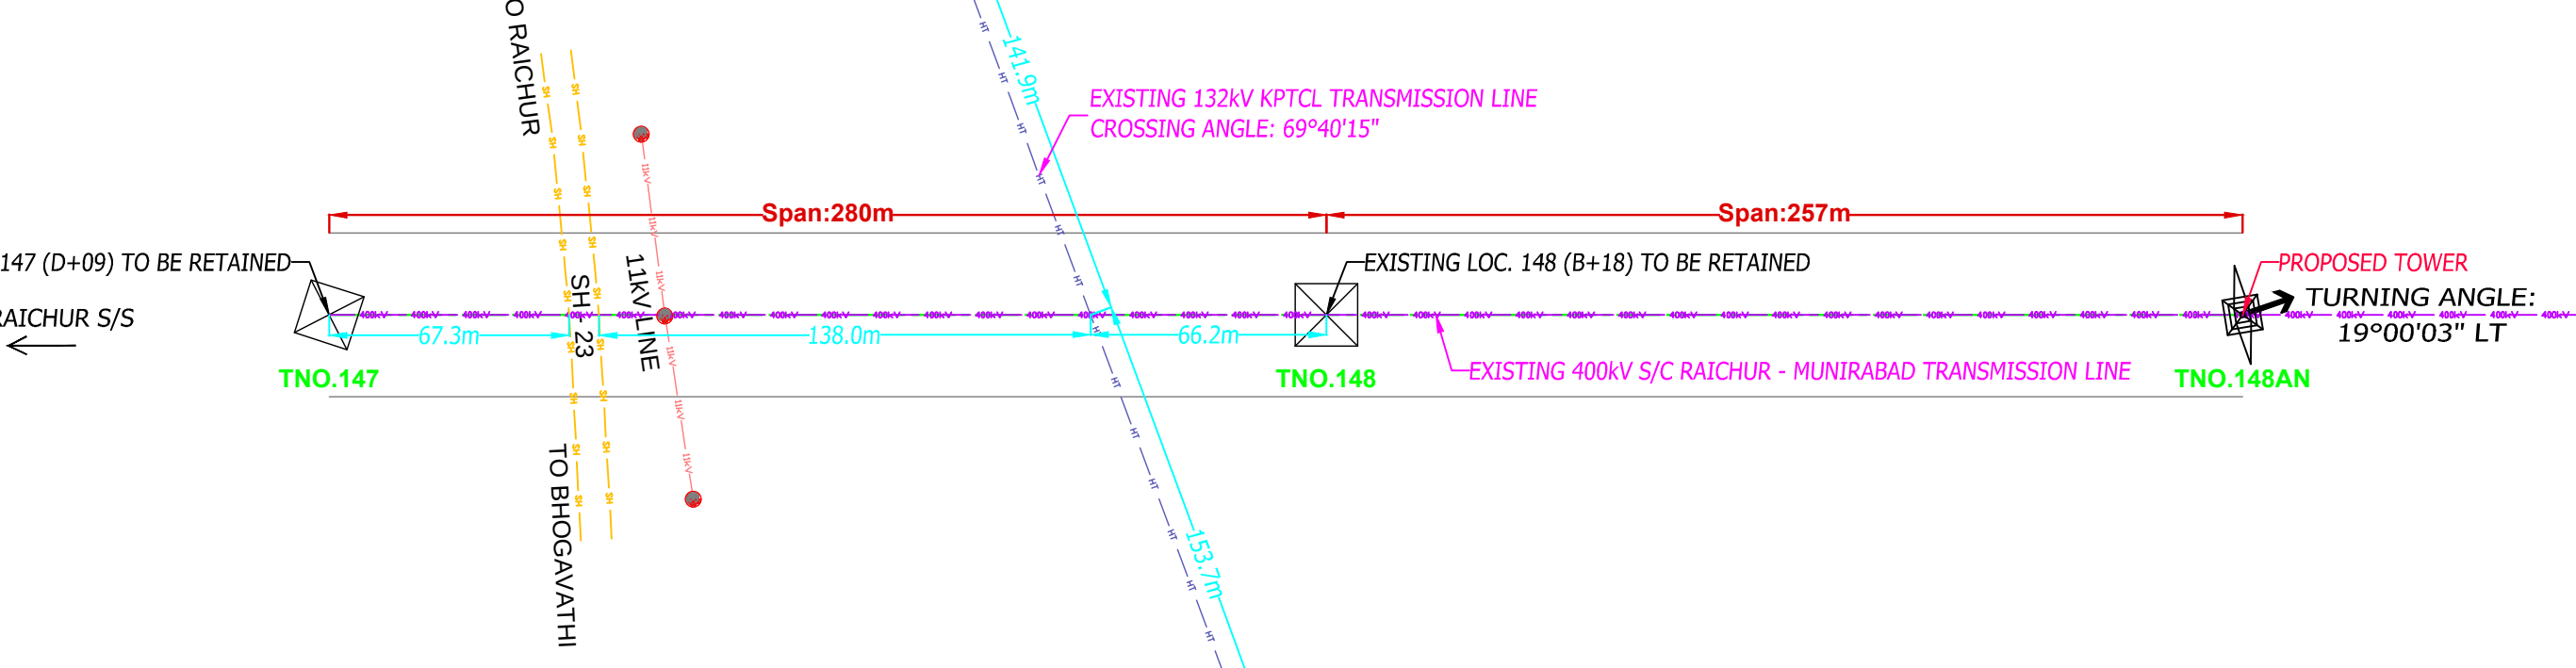



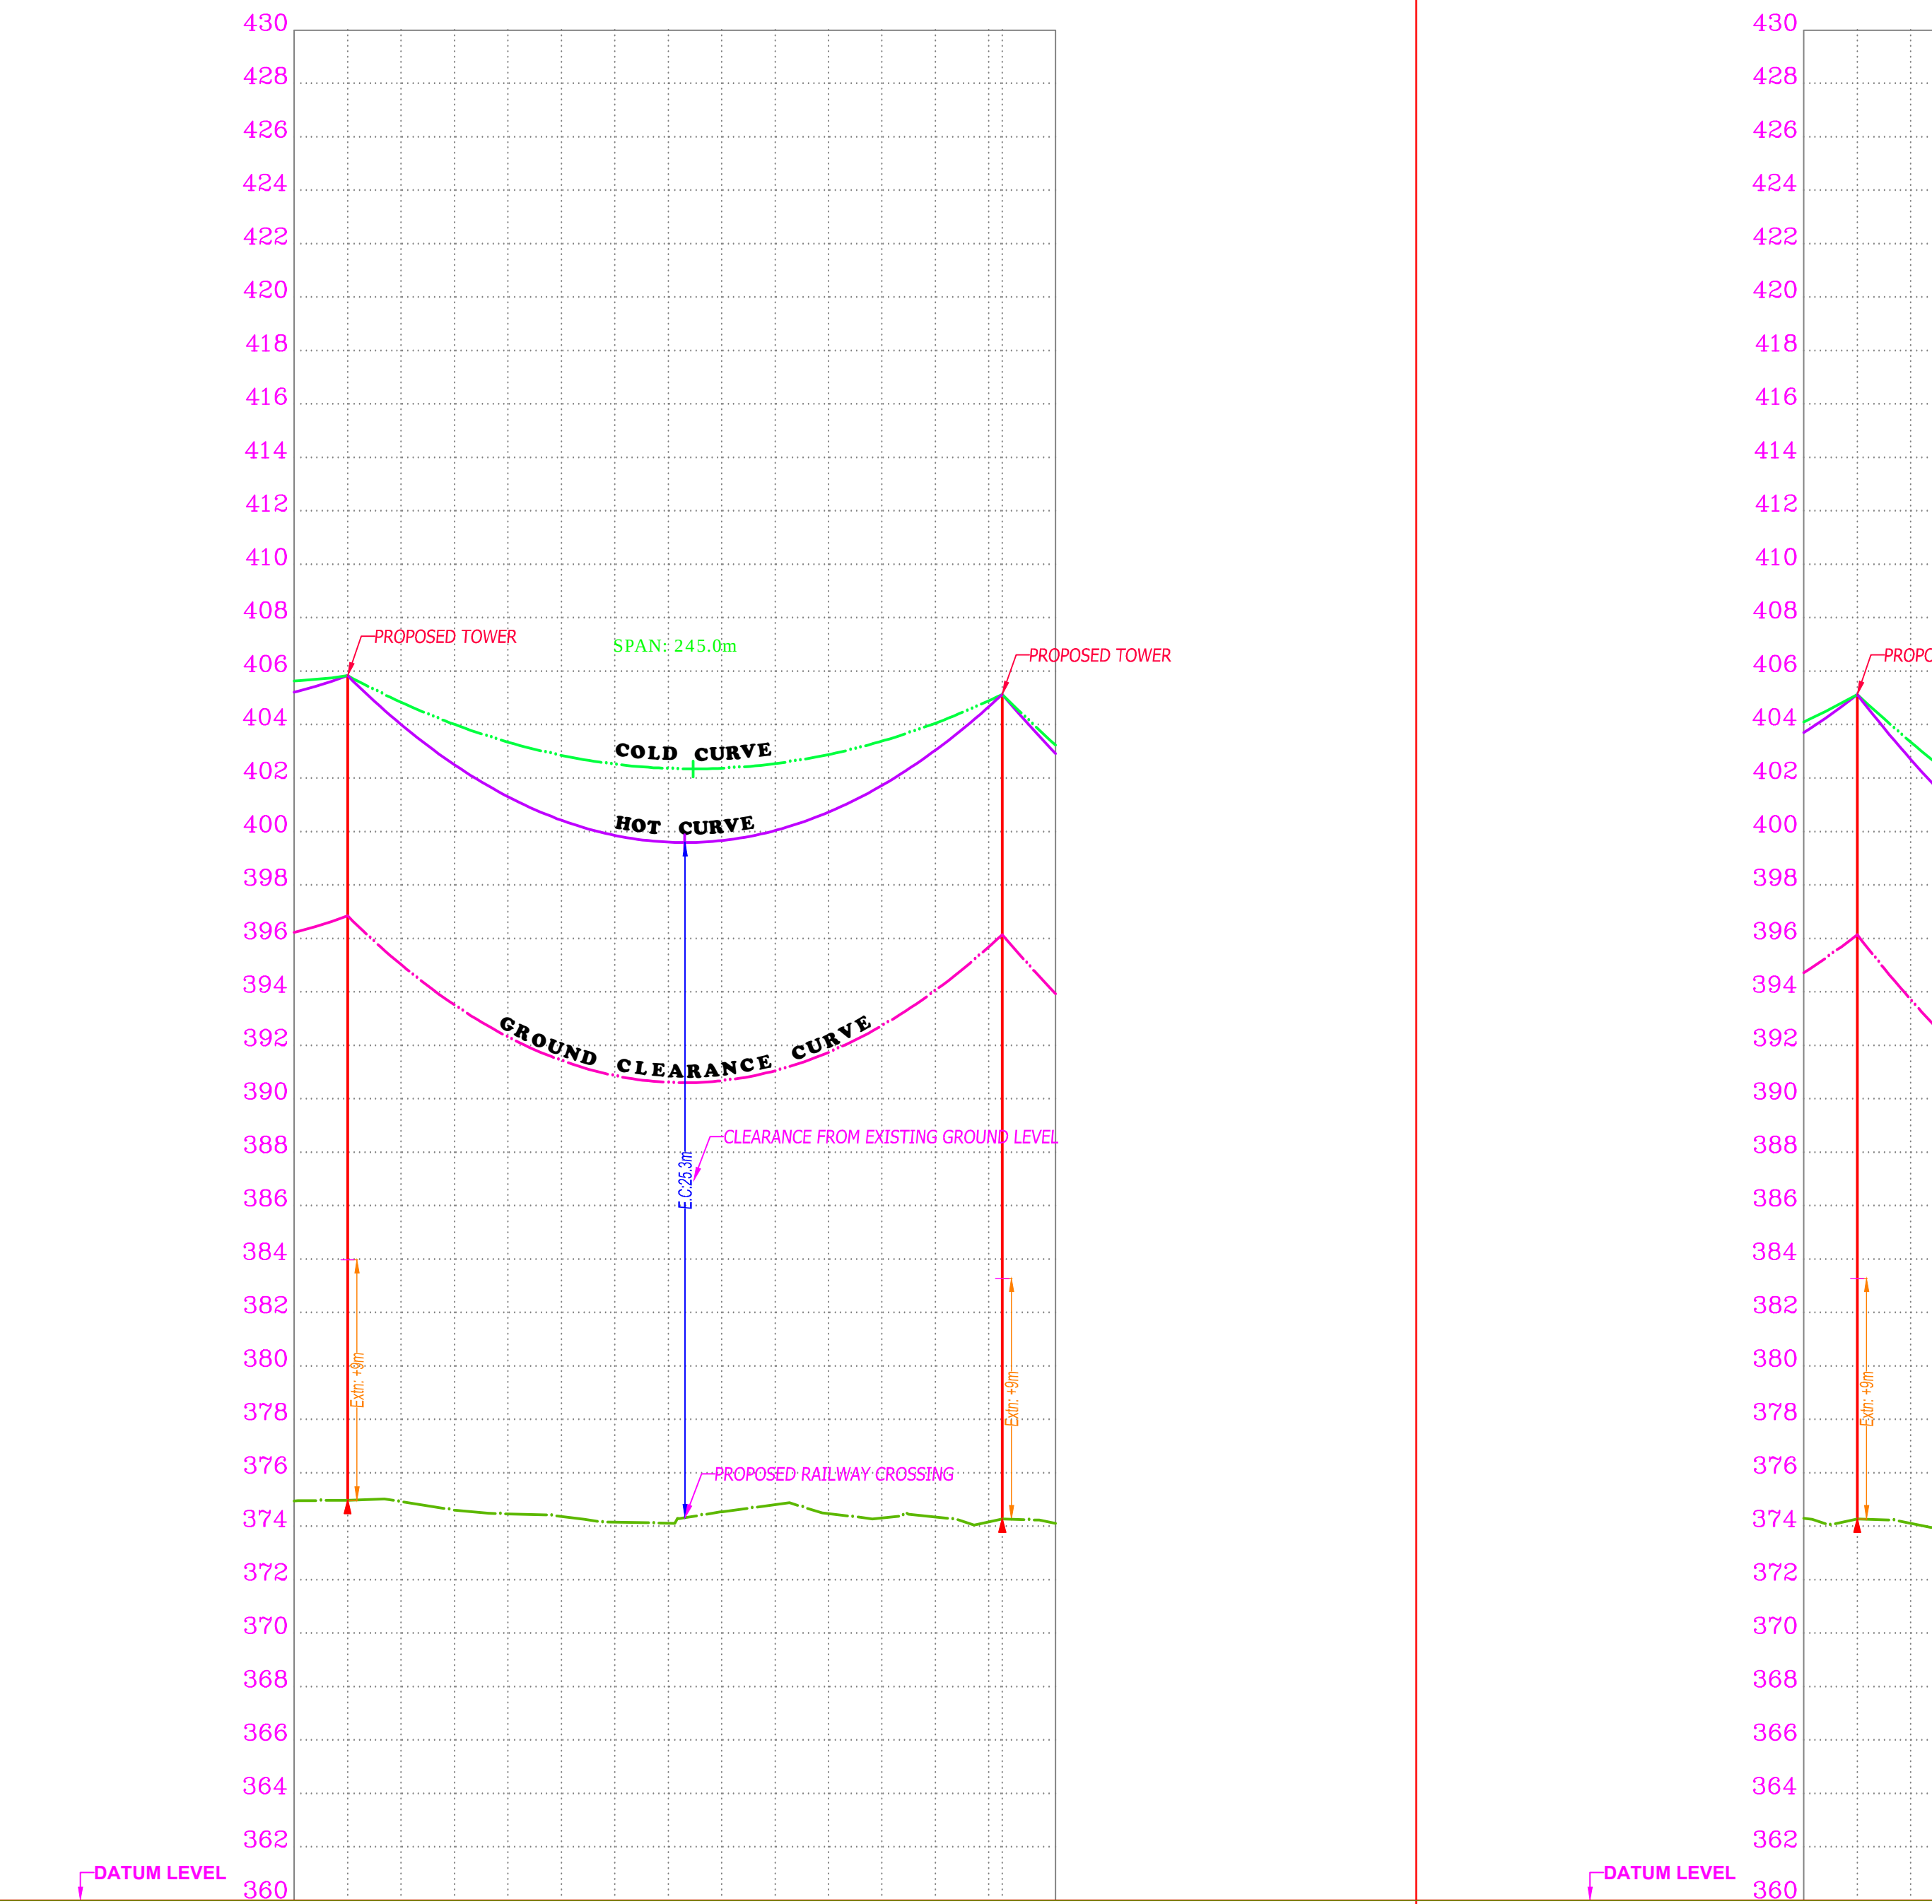


GROUND LEVEL (m)	CHAINAGE (m)
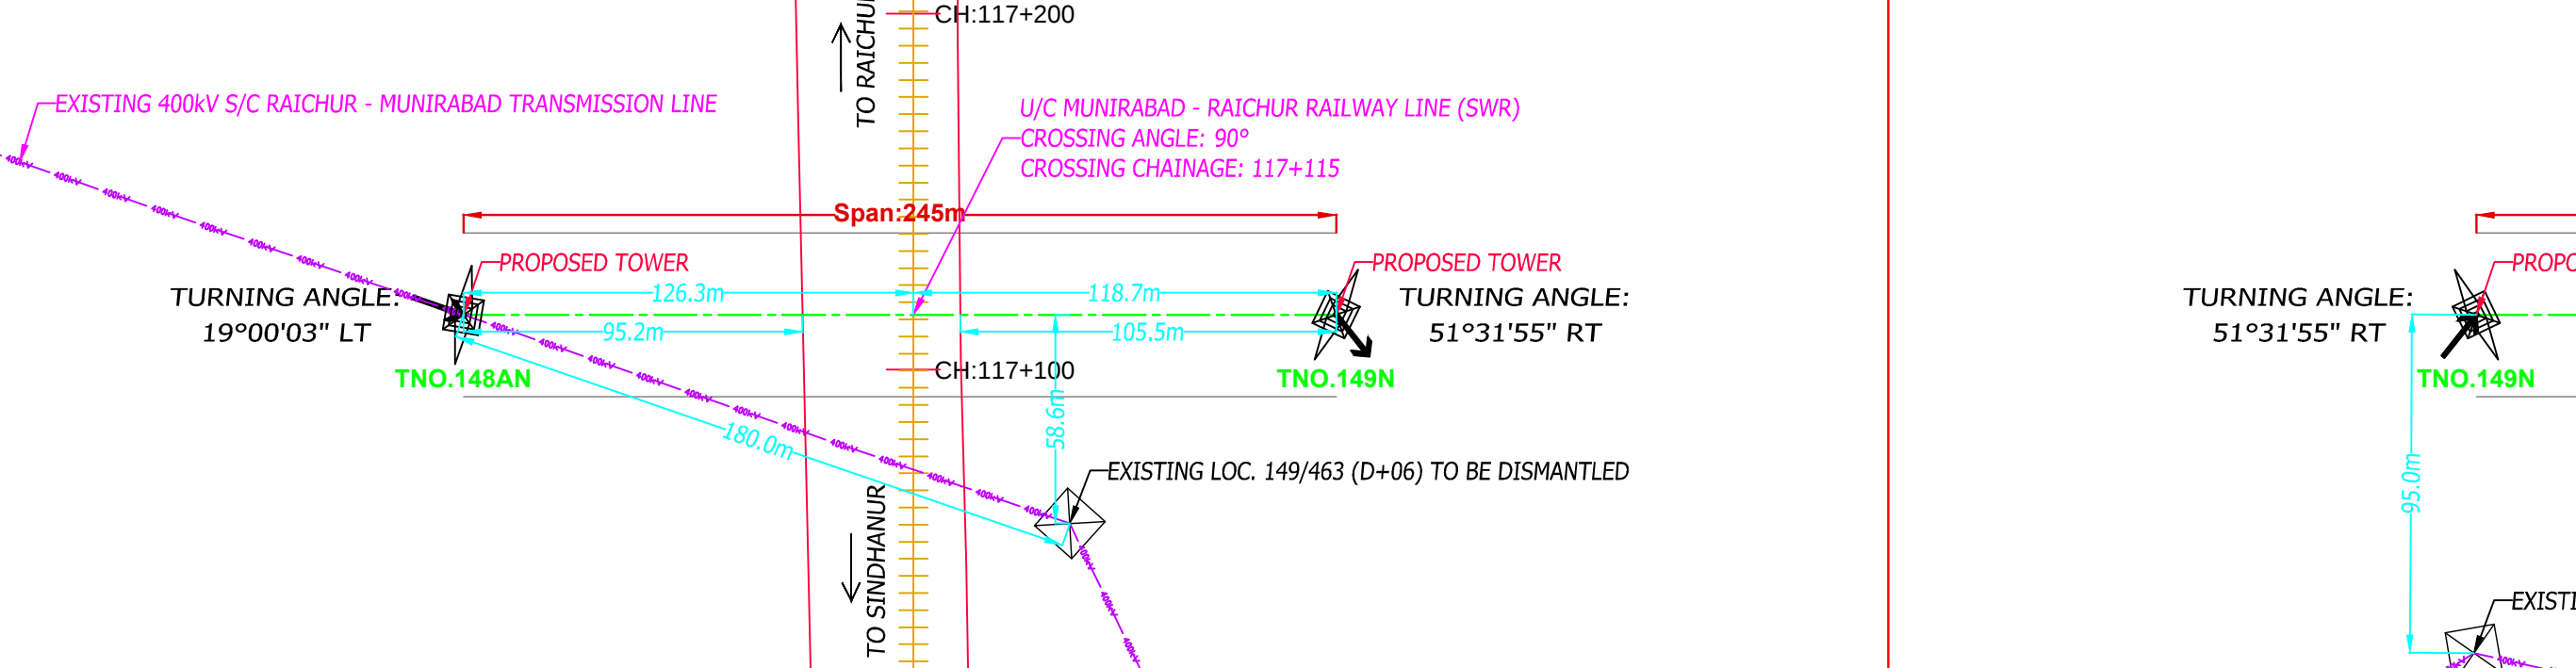

LOC NO:	TNO-149N
TOWER TYPE:	D-09

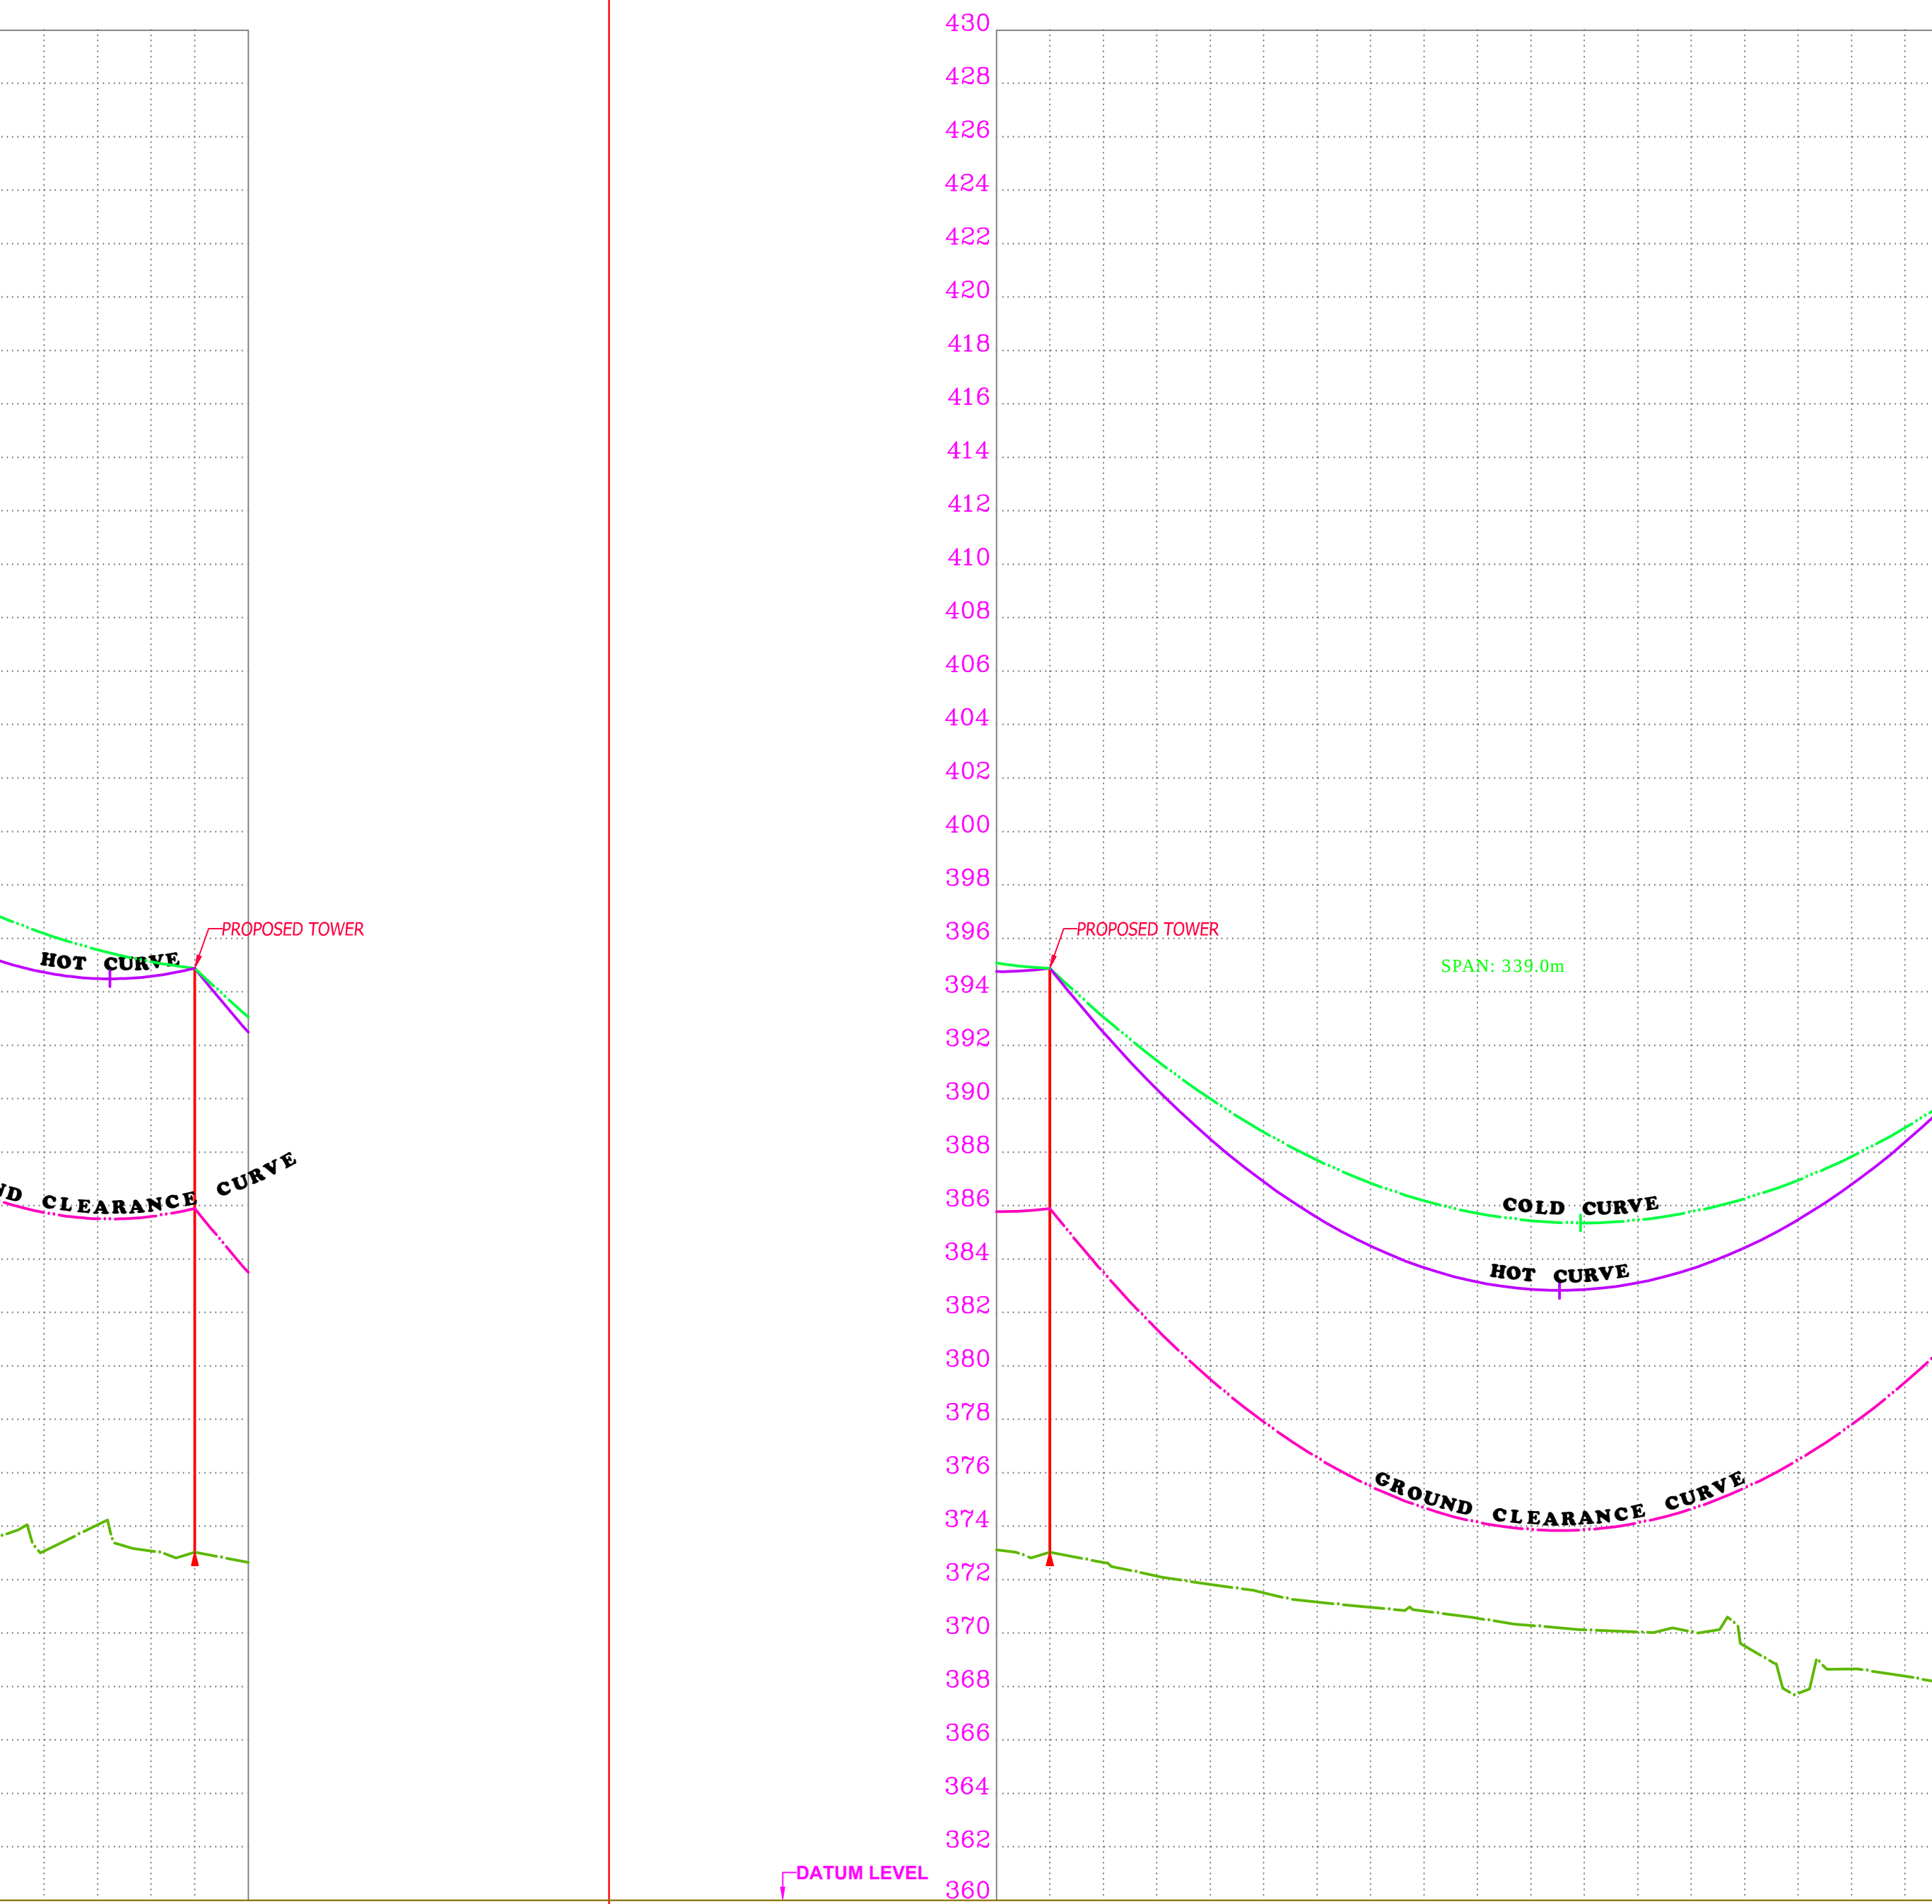


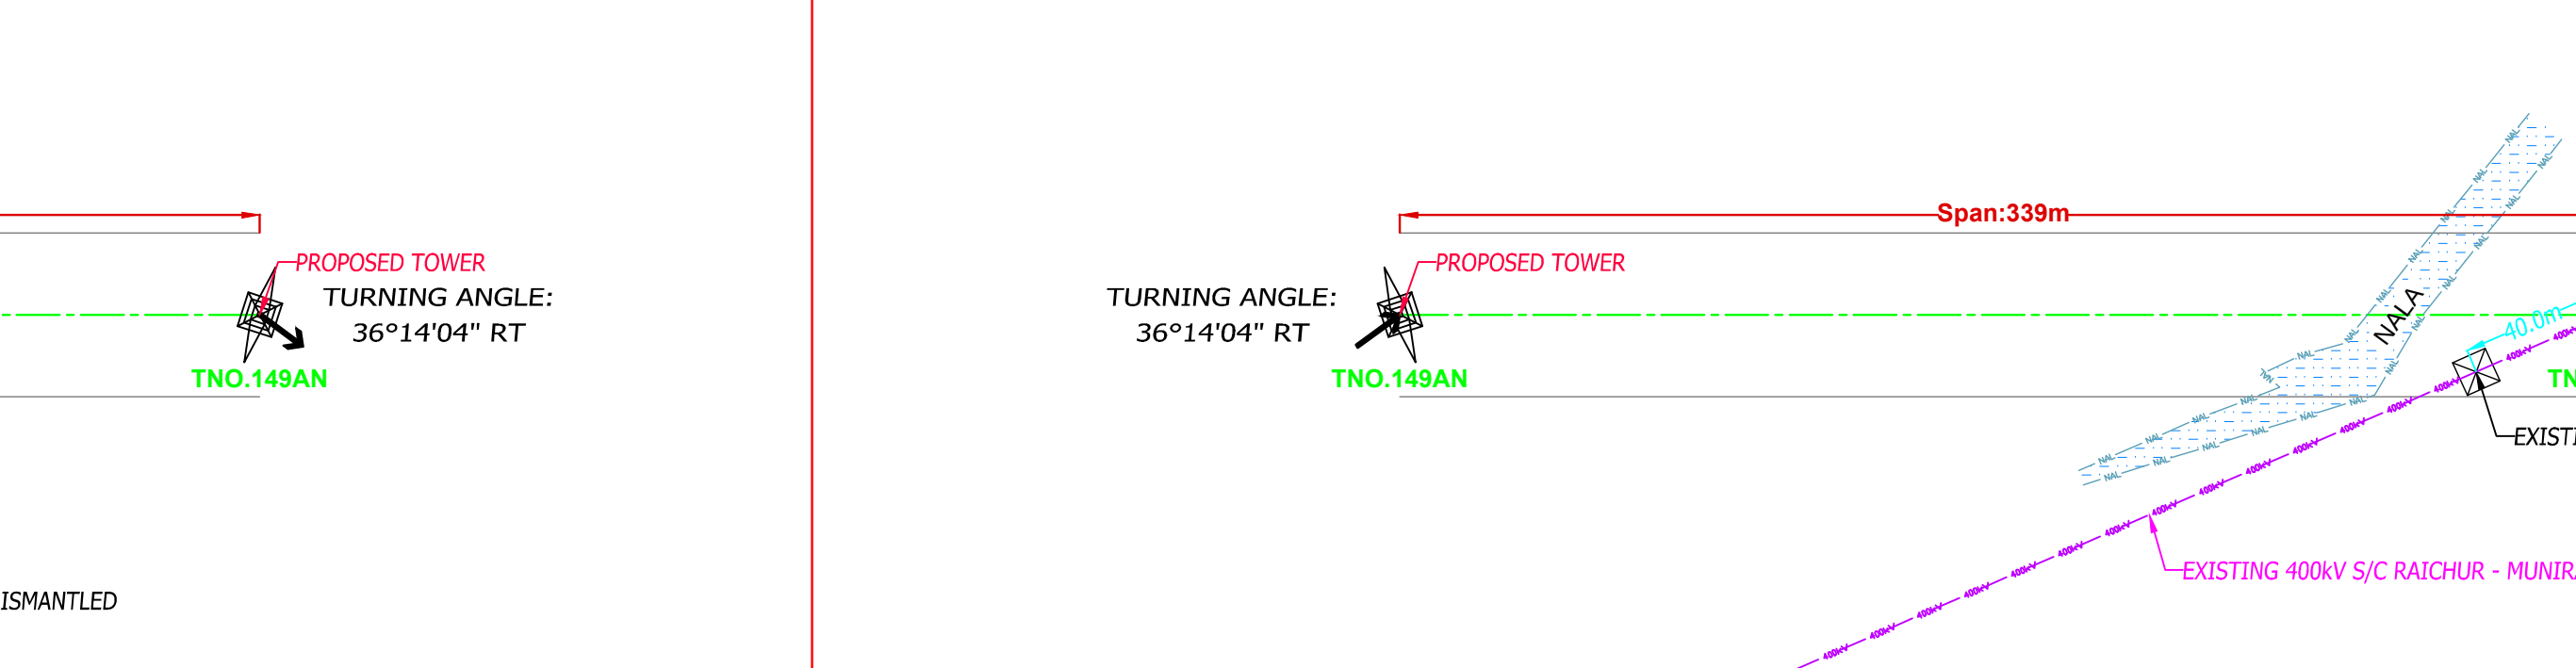


Grid Coordinates:	Grid Coordinates: 8711458.845, 117667028.936 Elevation: 380.338m




GROUND LEVEL (m)	CHAINAGE (m)
380.338	0.0
380.338	20.0
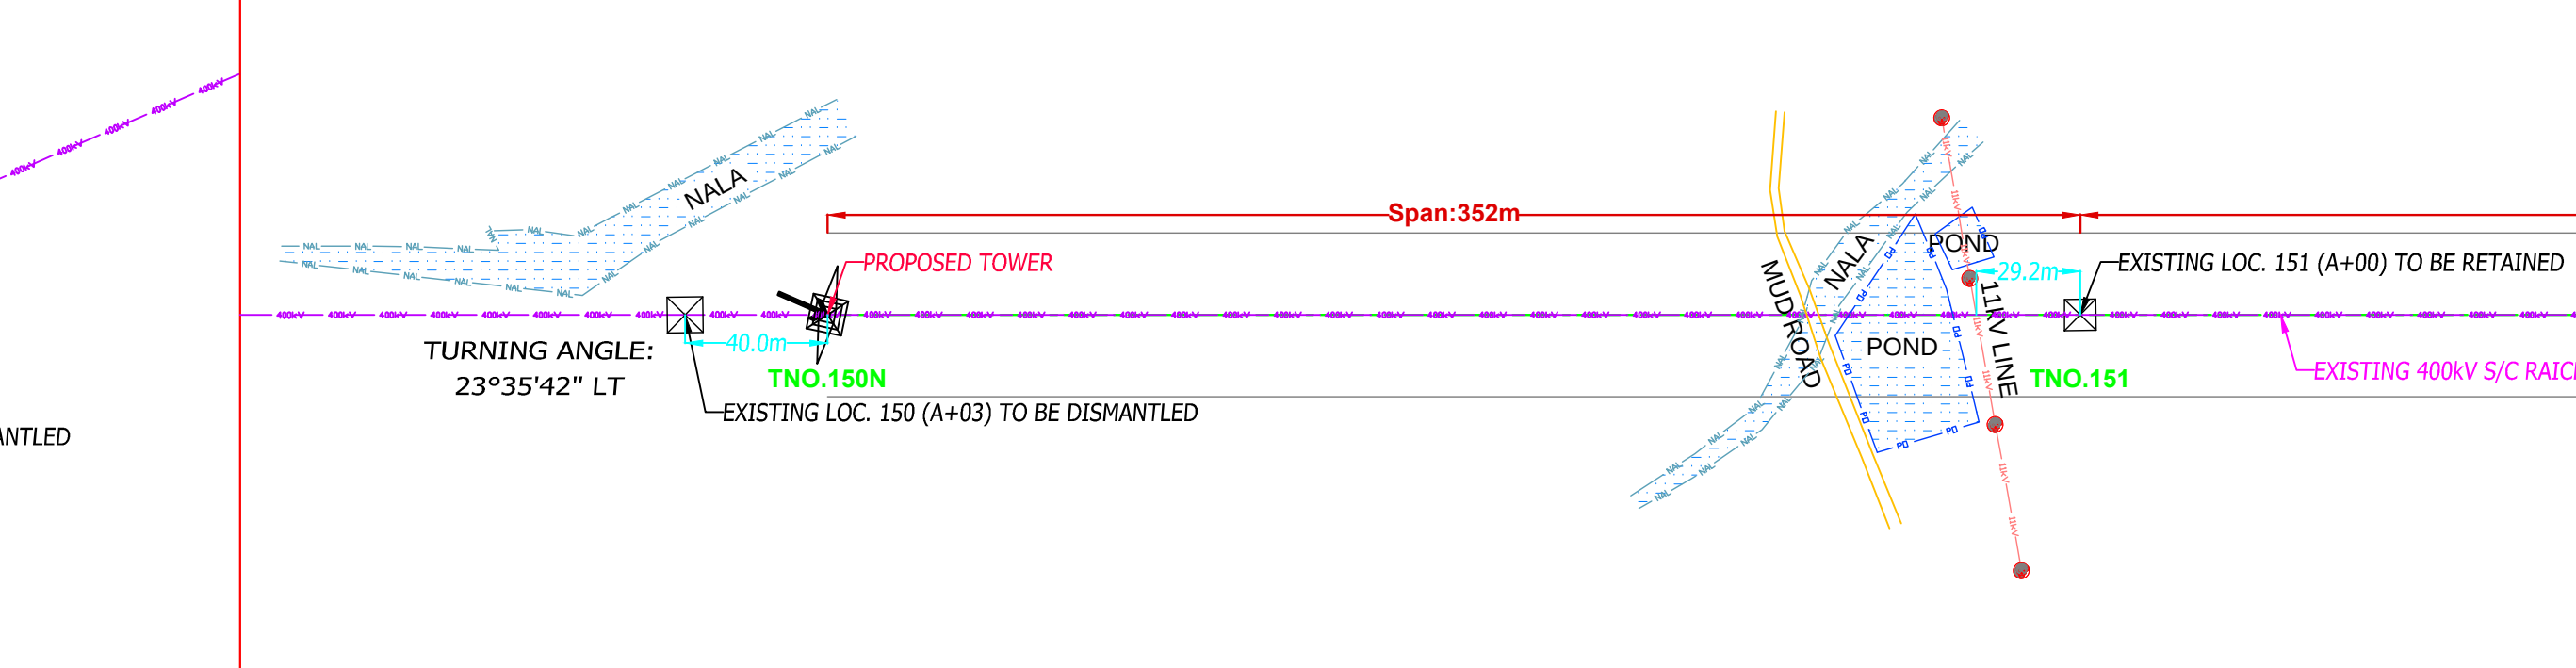

LOC NO:	TNO-151
TOWER TYPE:	A+00
WIND SPAN:	(L)38.0+R:238.0/2=140.0m
WT. SPAN (C):	(L)38.0+R:238.0/2=140.0m
WT. SPAN (H):	(L)38.0+R:238.0/2=140.0m
Spherical Coordinates:	Latitude: 15°58'25.00" N Longitude: 76°58'29.80" E
Grid Coordinates:	Grid Coordinates: 8711458.845, 117667028.936 Elevation: 380.338m

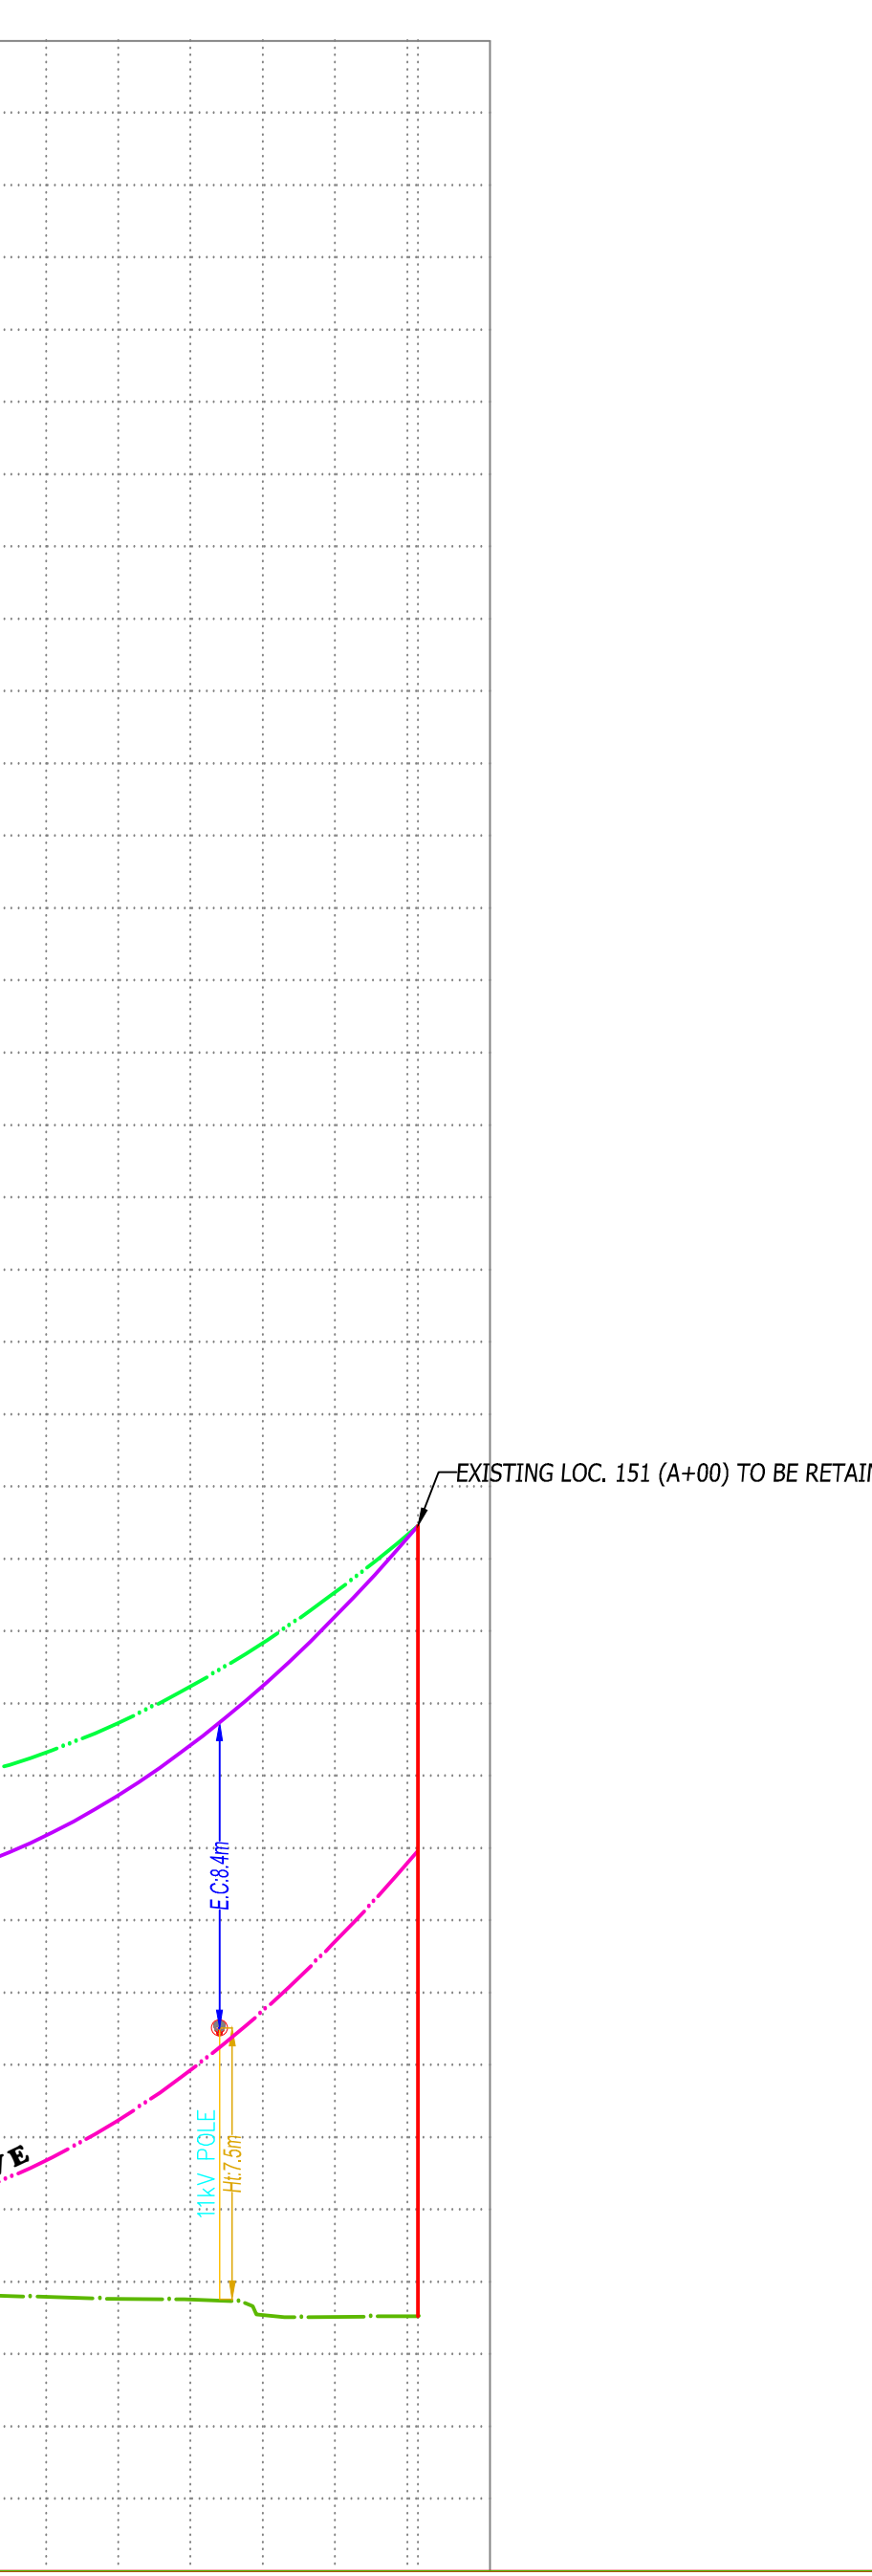

GROUND LEVEL (m)	CHAINAGE (m)
380.338	0.0
380.338	20.0
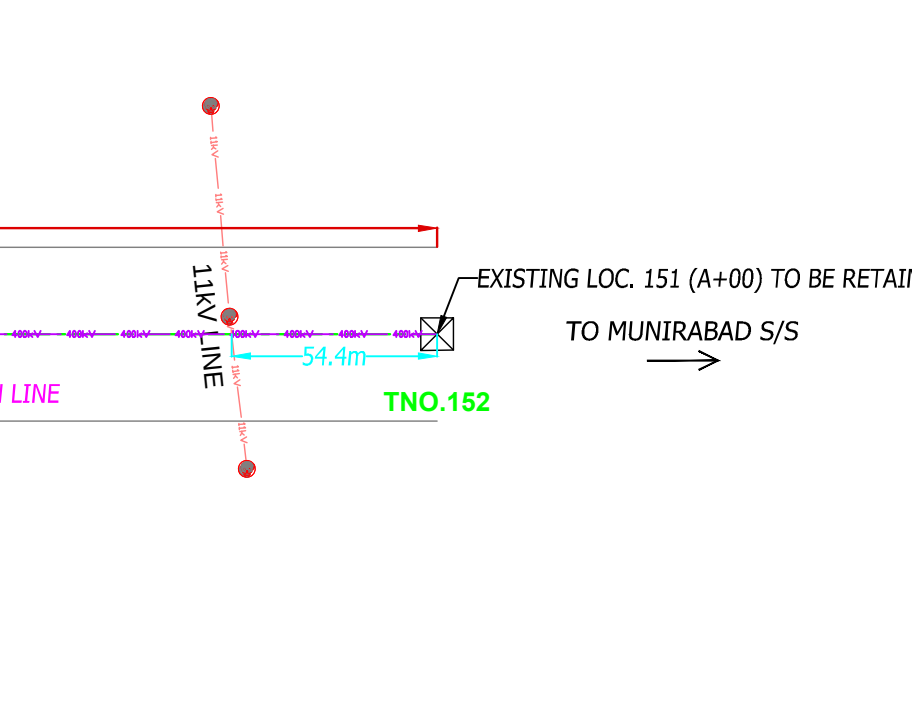

PLS-CADD Profile Drawing TNO.147 - TNO.152

Tower Spacing Data for 400kV S/C Transmission Line (Wind Zone-2: 50m/s)

1) Conductor	ACSR MOOSE
2) Cable Diameter	31.77mm.
3) Area	897 Sq. mm.
4) Unit Weight	2.004 Kg./M.
5) Normal Span (Ruling Span)	400 Mtr.
6) Maximum Sag (@ 55°Temperature, Still Air)	13.250 Mtr.
7) Ground Clearance	6.99 Mtr. (Including 0.15 Mtr Sag Error)
8) Sag Tension (For Hot Curve)	3022.04 Kg.