


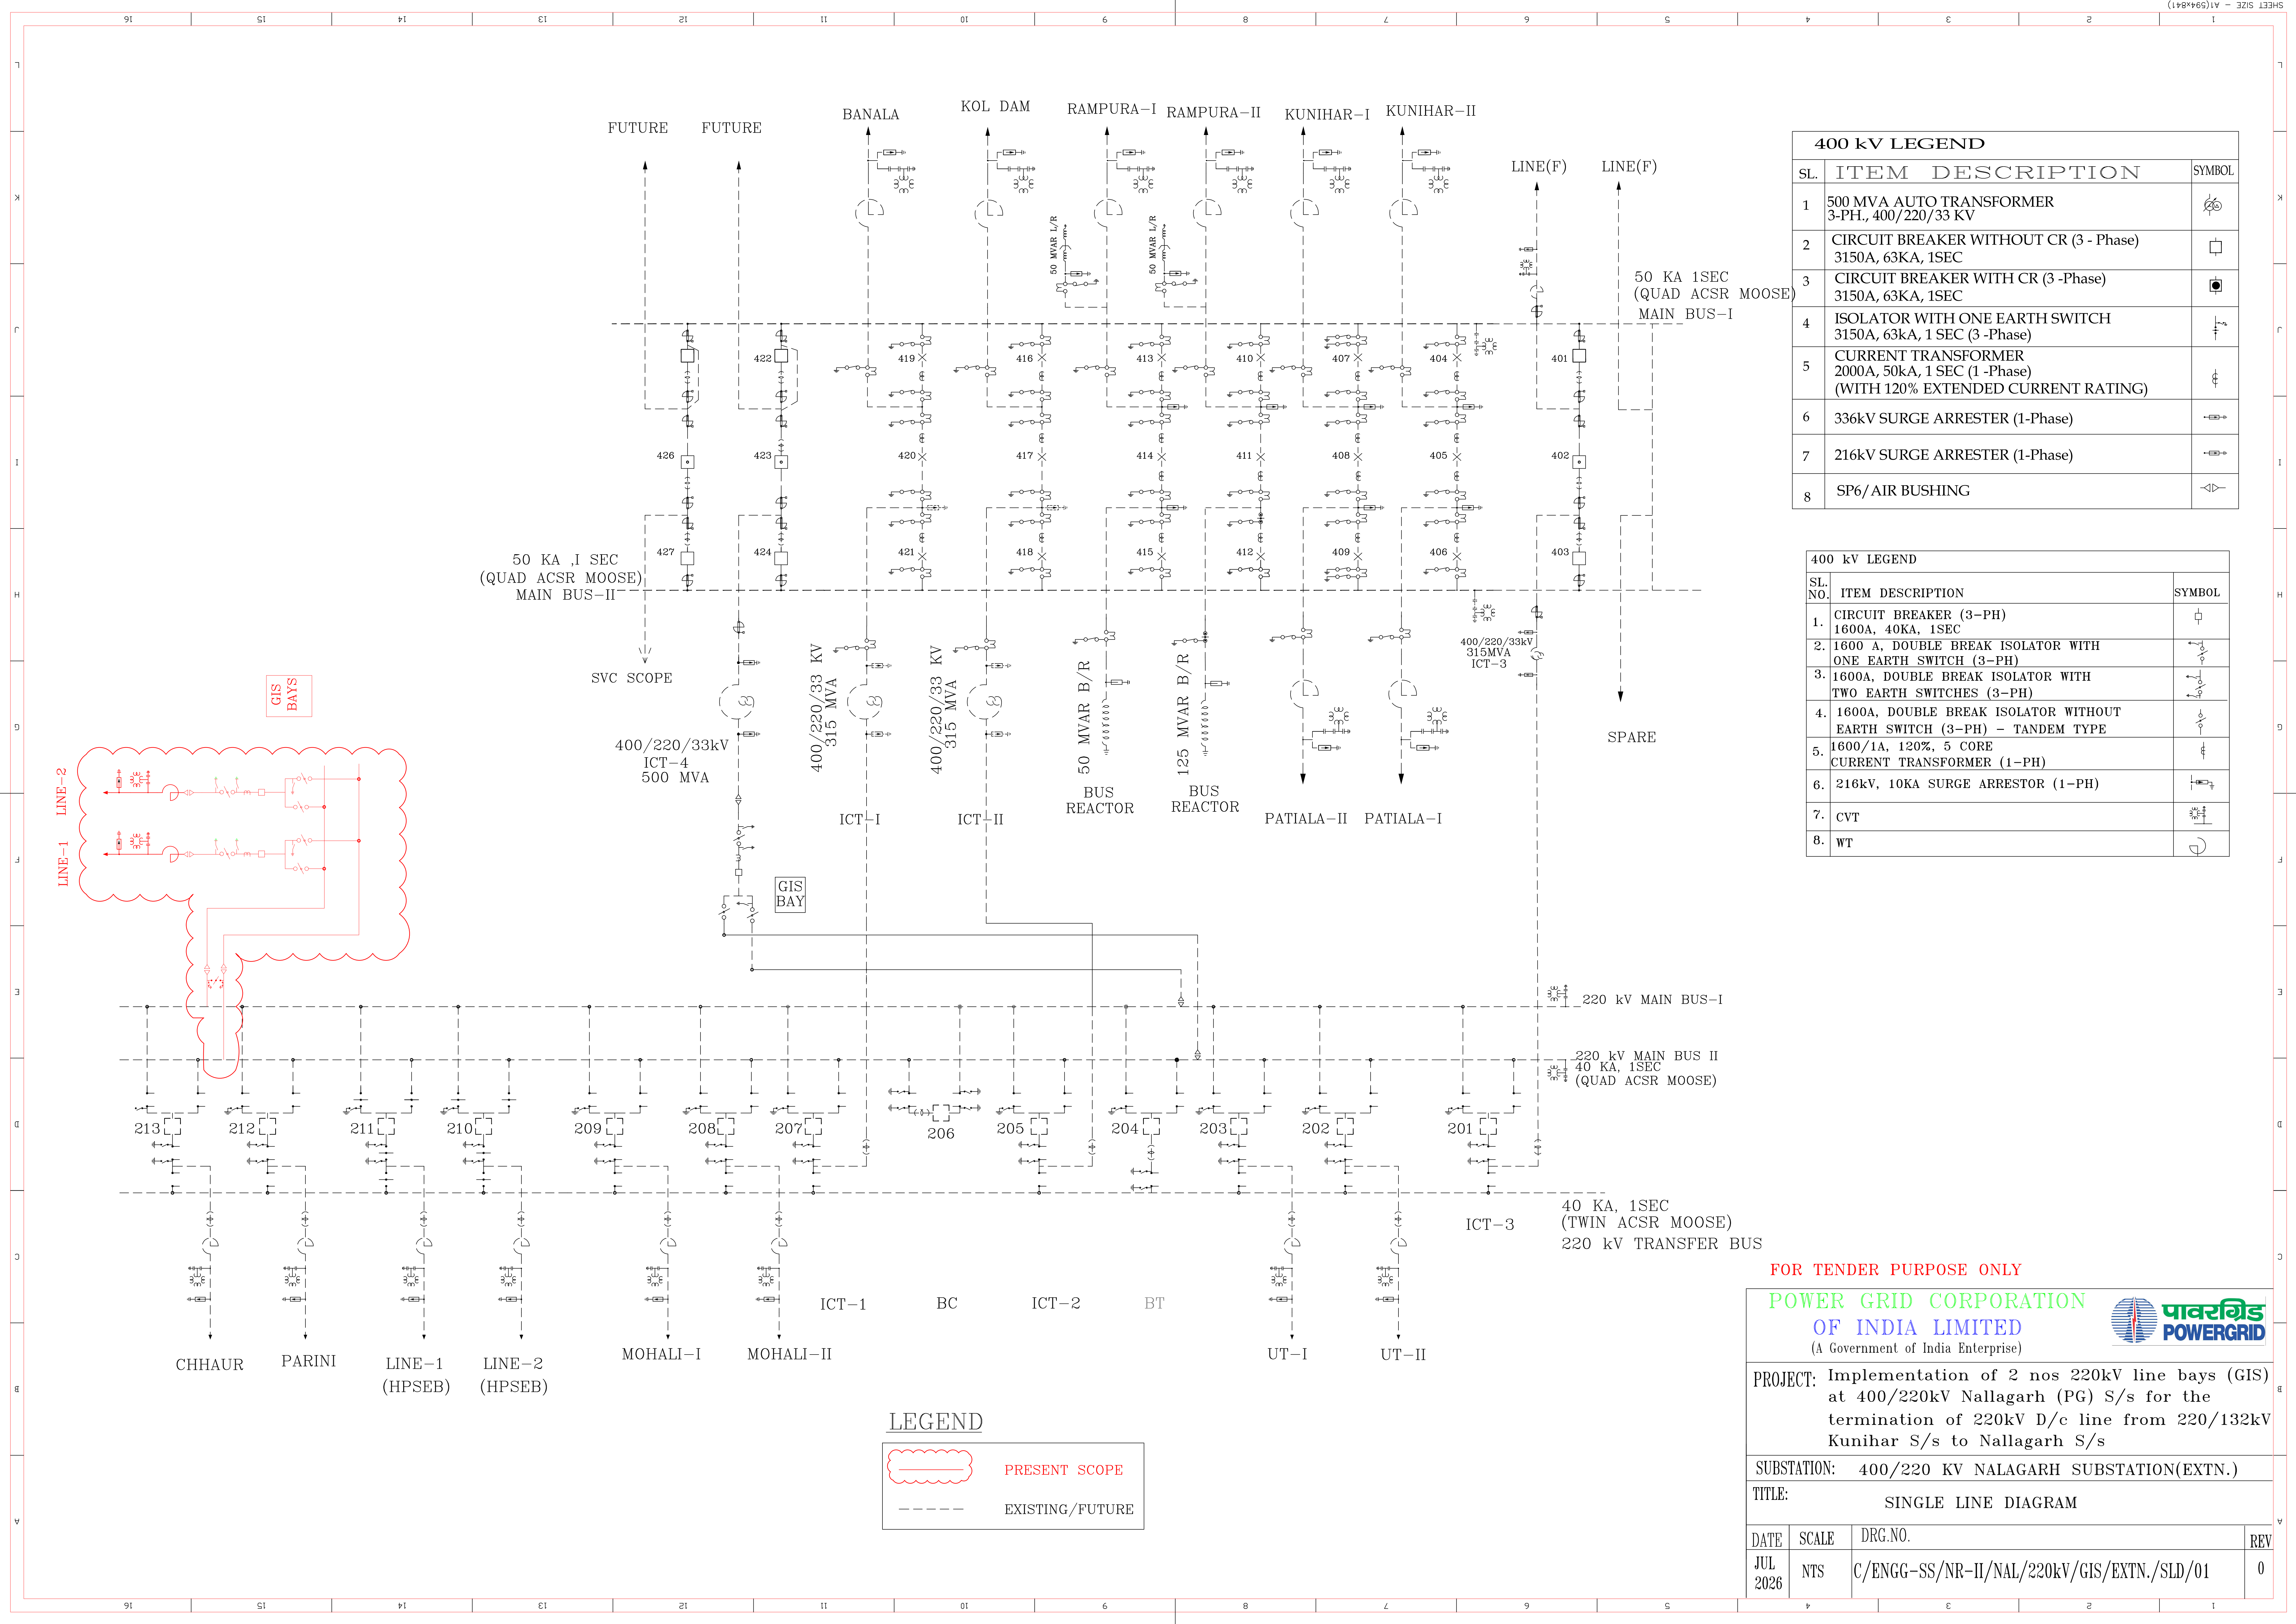

FOR TENDER PURPOSE ONLY

**POWER GRID CORPORATION
OF INDIA LIMITED**
(A Government of India Enterprise)



PROJECT: Implementation of 2 nos 220kV line bays (GIS) at 400/220kV Nallagarh (PG) S/s for the termination of 220kV D/c line from 220/132kV Kunihar S/s to Nallagarh S/s

SUBSTATION: 400/220 KV NALAGARH SUBSTATION(EXTN.)

TITLE: SINGLE LINE DIAGRAM

DATE	SCALE	DRG.NO.	REV
JUL 2026	NTS	C/ENGG-SS/NR-II/NAL/220kV/GIS/EXTN./SLD/01	0