


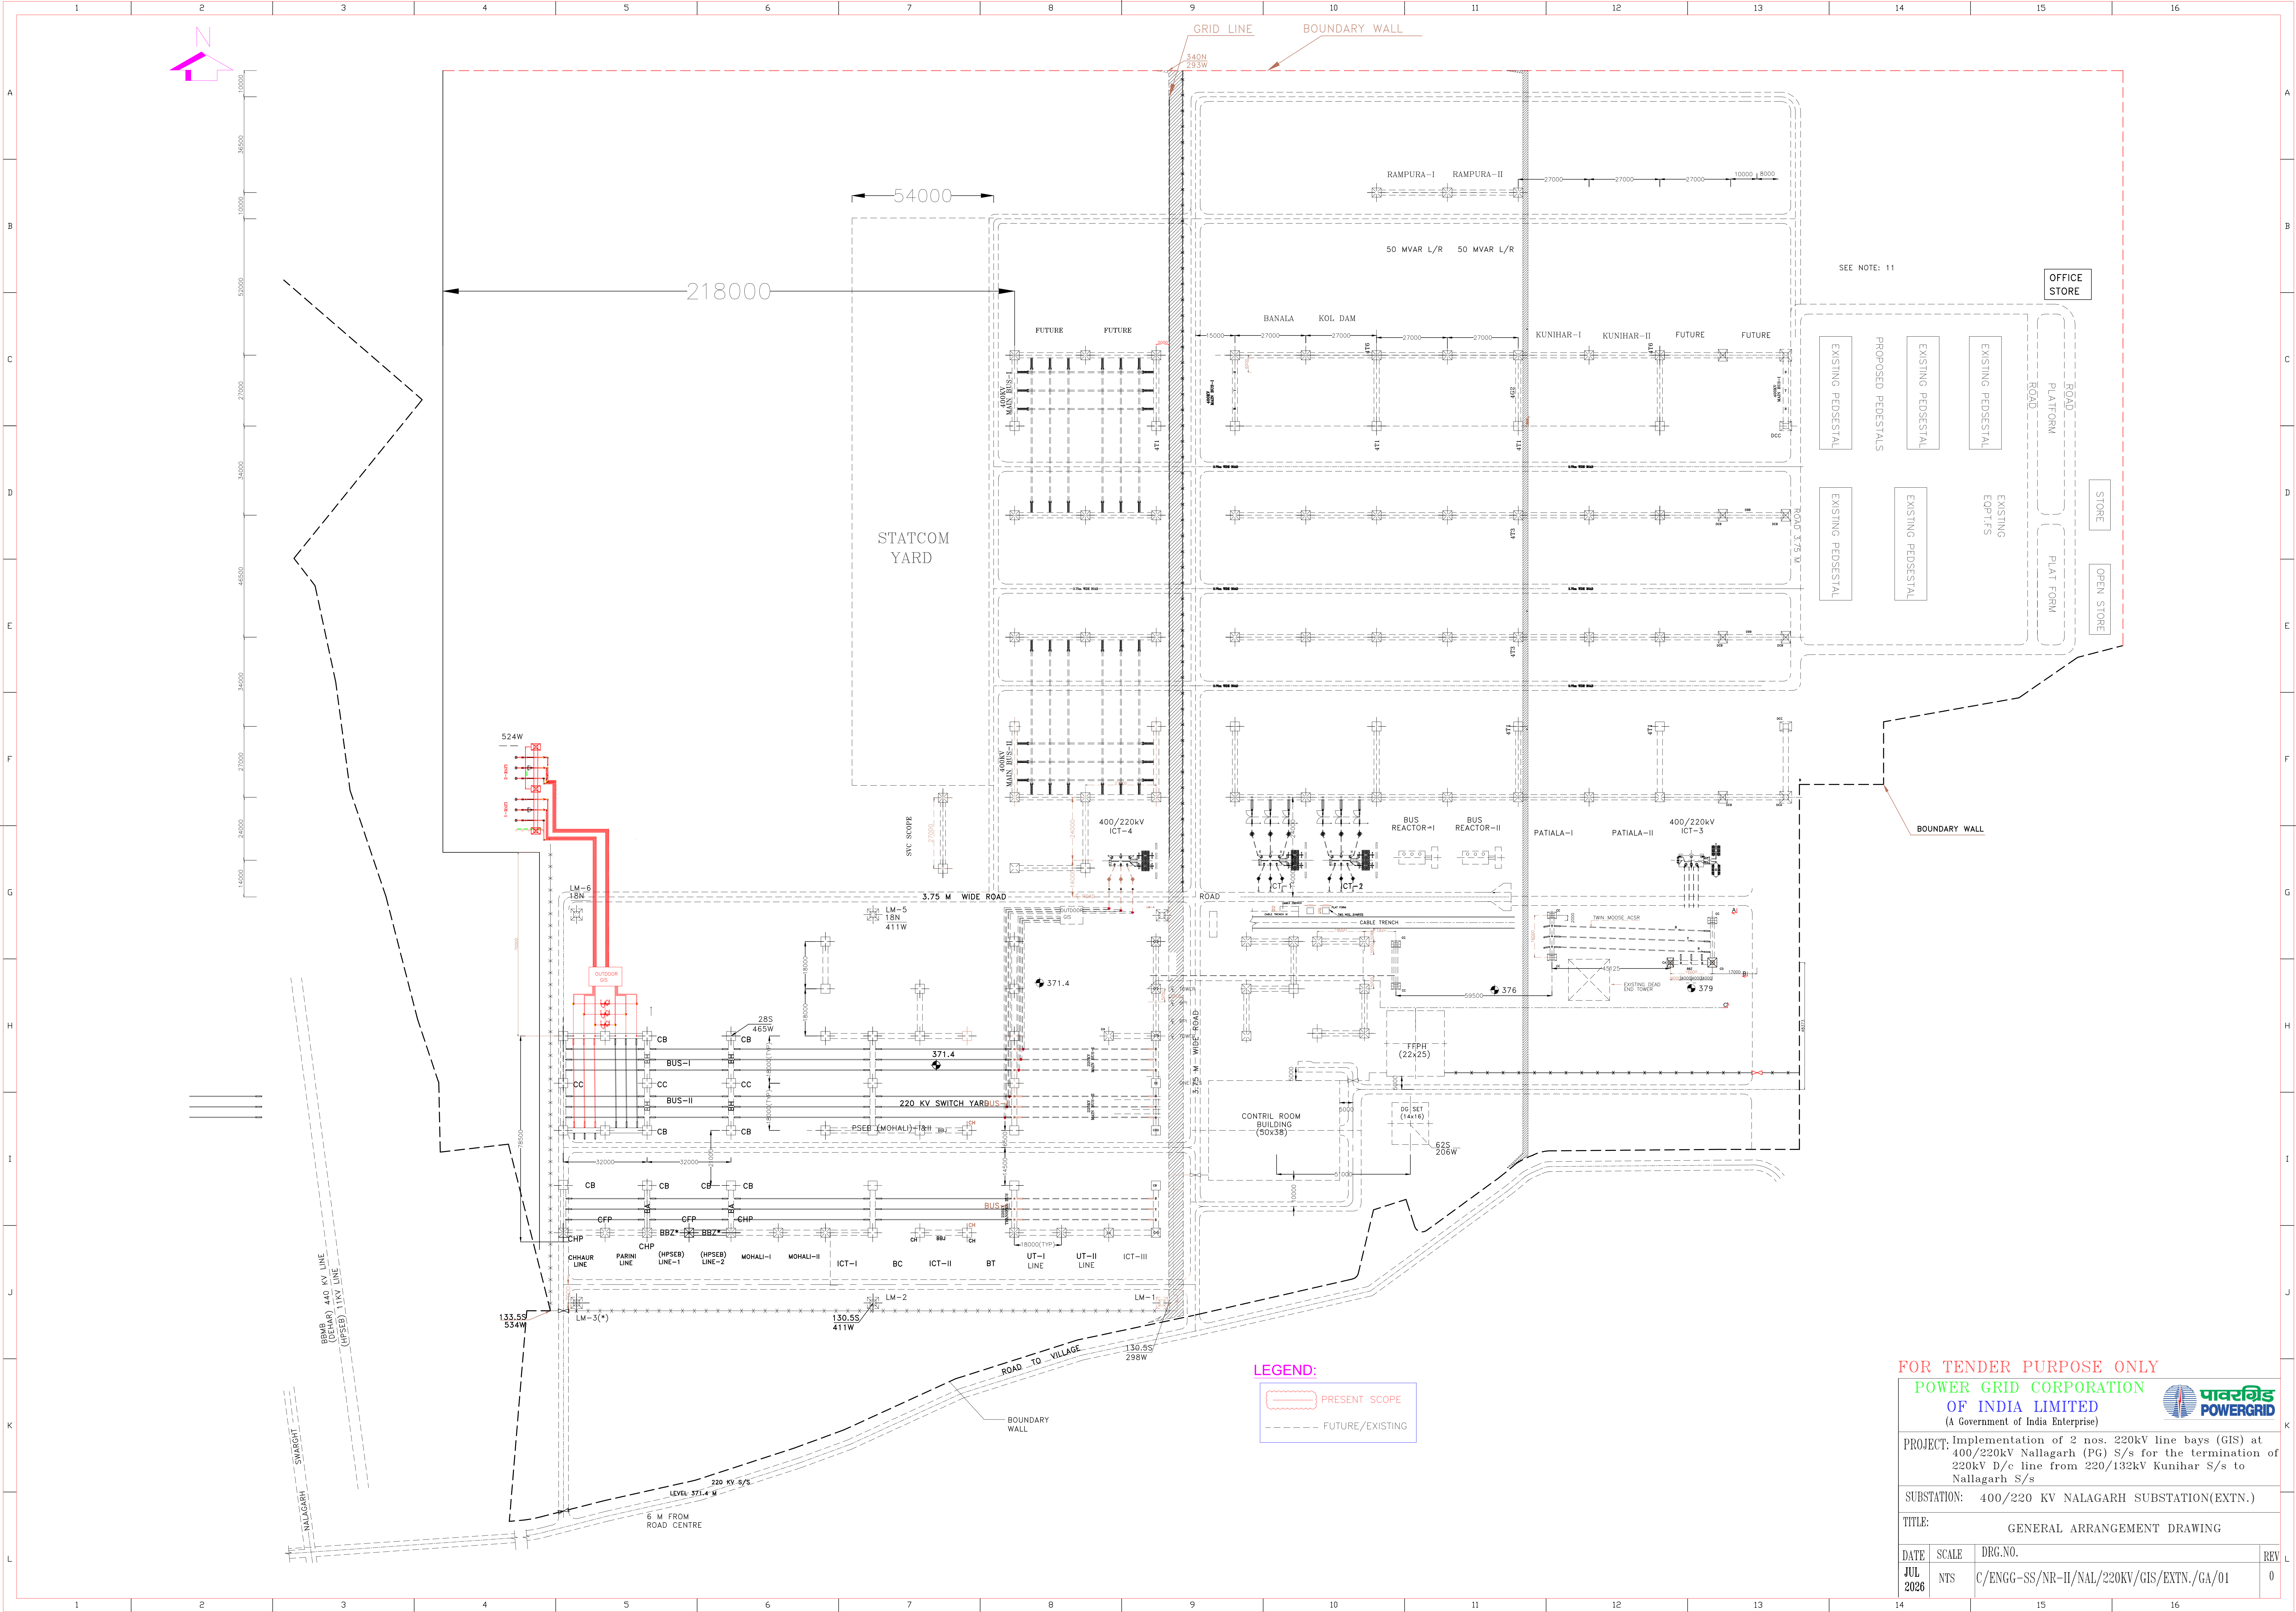

FOR TENDER PURPOSE ONLY			
POWER GRID CORPORATION OF INDIA LIMITED (A Government of India Enterprise)			
PROJECT: Implementation of 2 nos. 220kV line bays (GIS) at 400/220kV Nallagarh (PG) S/s for the termination of 220kV D/c line from 220/132kV Kunihar S/s to Nallagarh S/s			
SUBSTATION: 400/220 KV NALAGARH SUBSTATION(EXTN.)			
TITLE: GENERAL ARRANGEMENT DRAWING			
DATE JUL 2026	SCALE NTS	DRG.NO. C/ENGG-SS/NR-II/NAL/220KV/GIS/EXTN./GA/01	REV 0