


This drawing and design is the property of AREVA and must not be copied or lent without prior permission in writing

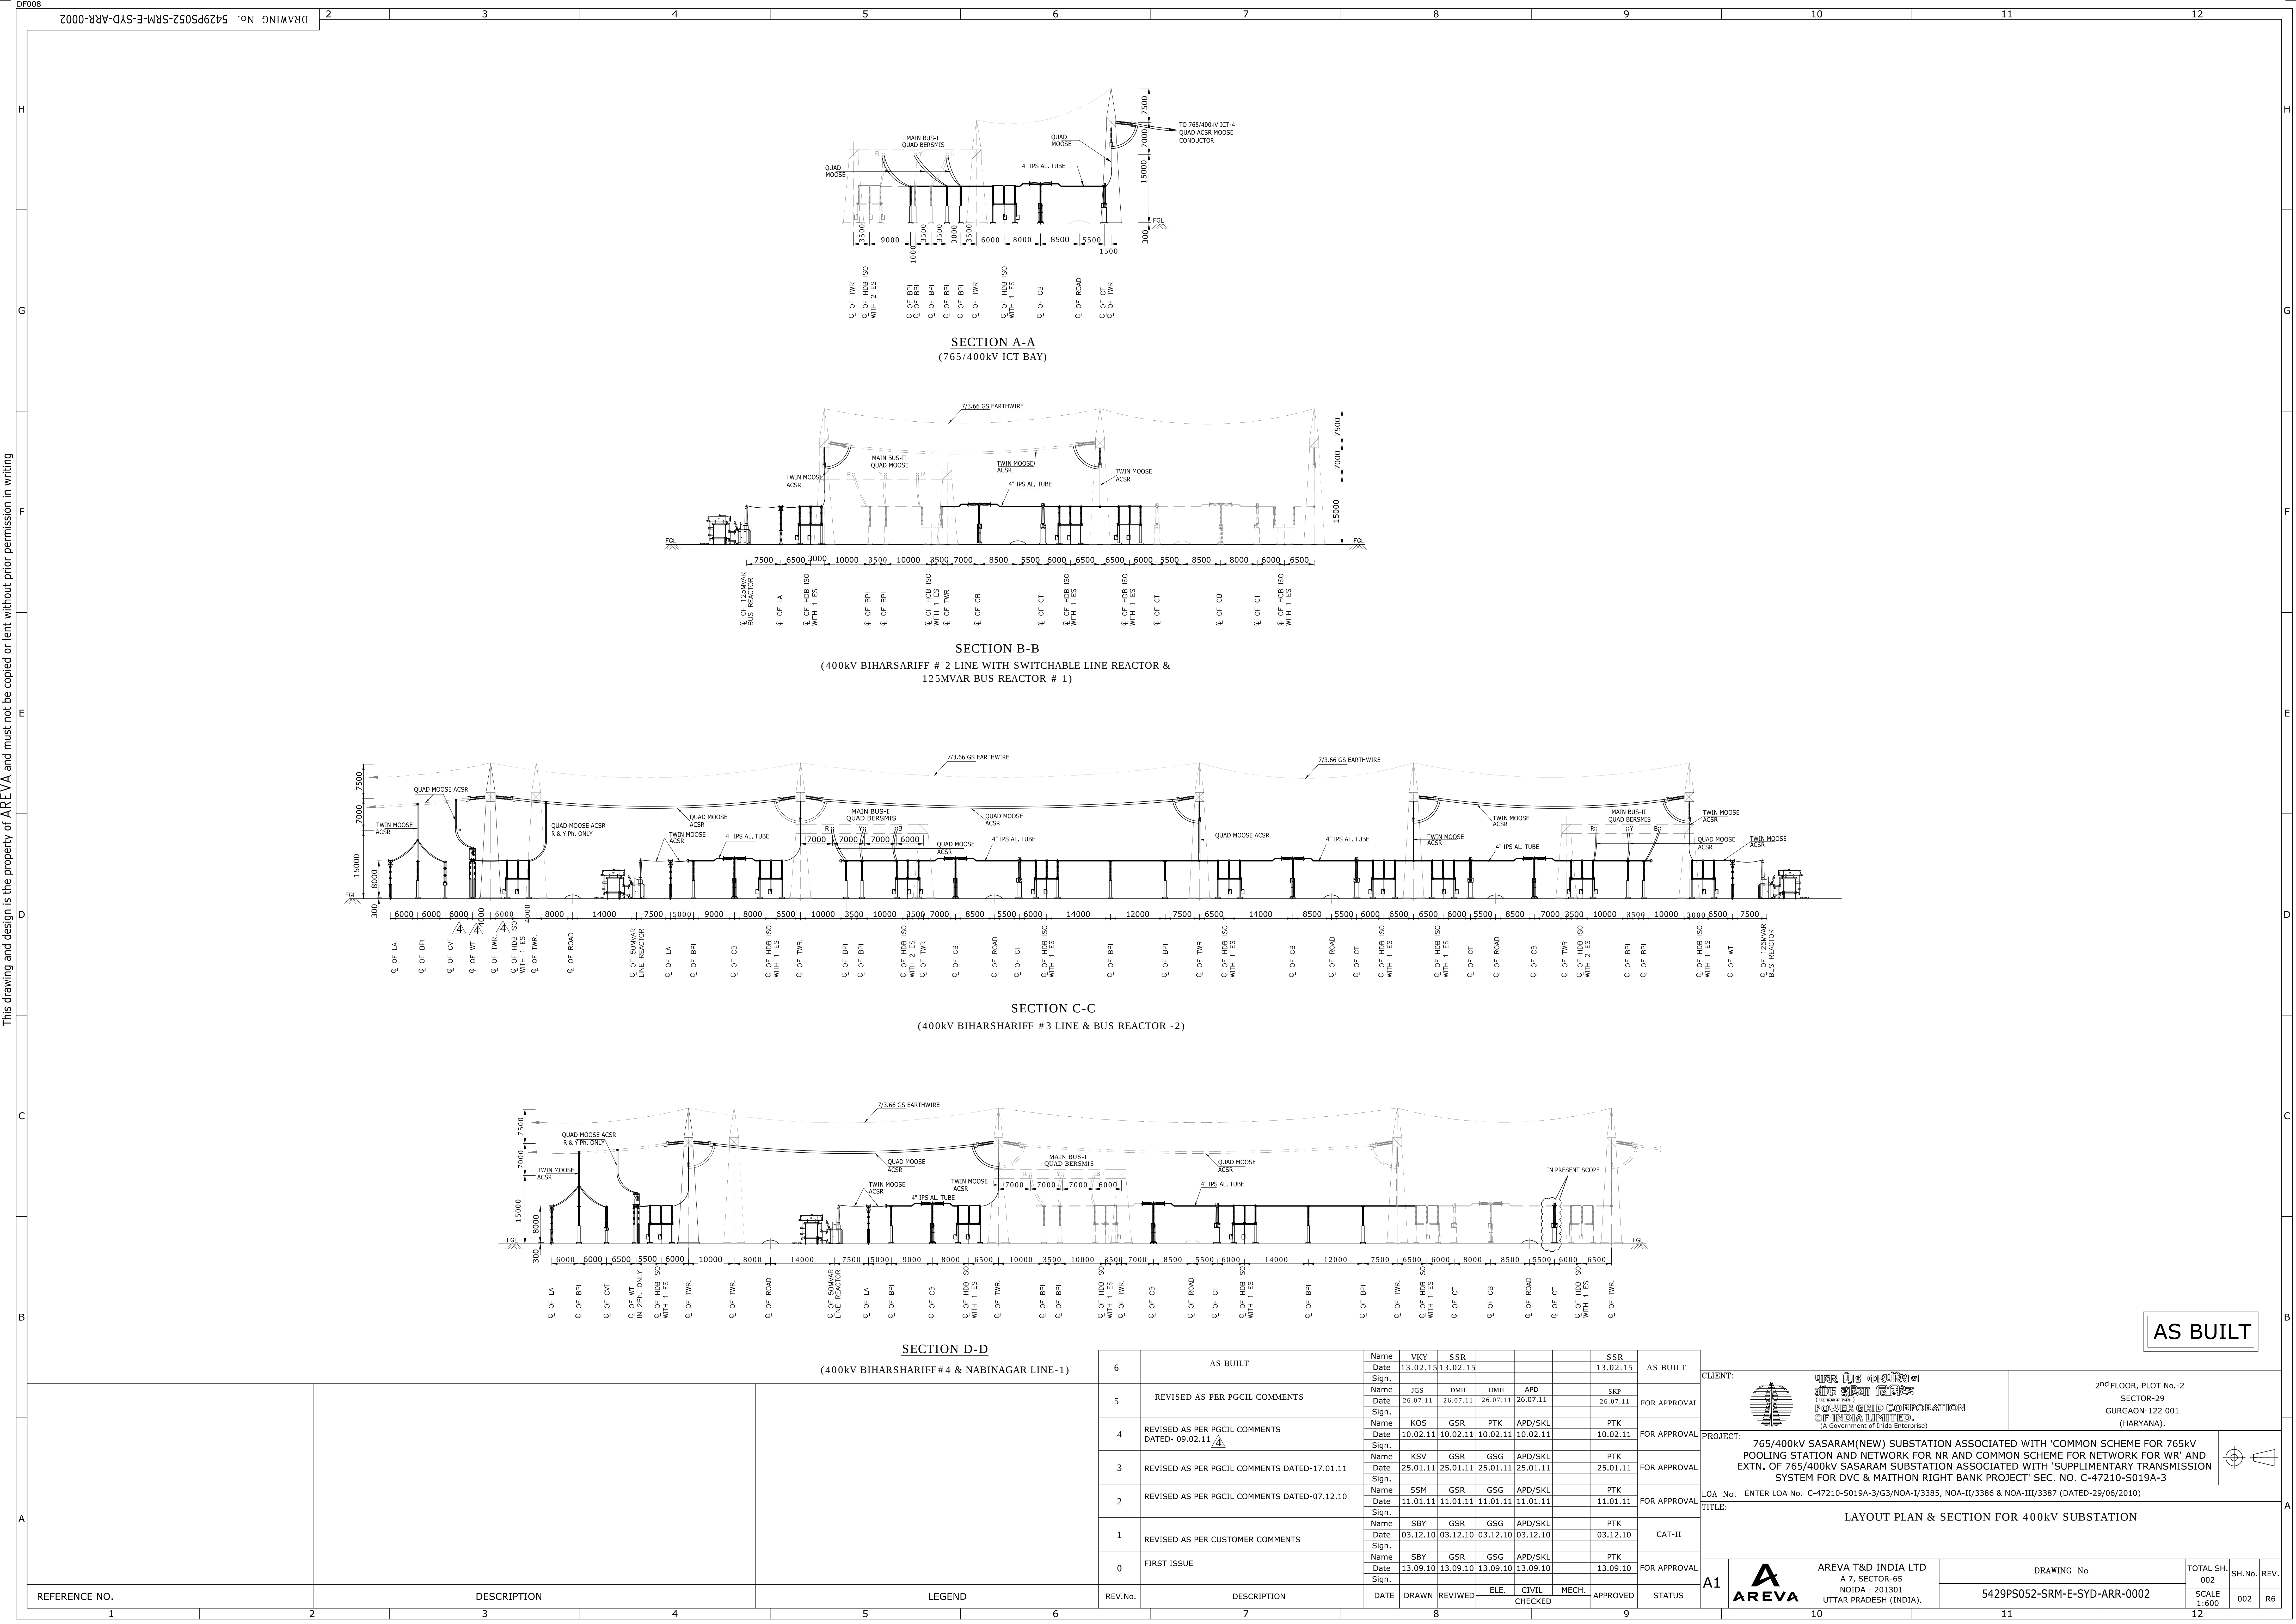

REFERENCE NO.		DESCRIPTION		LEGEND		REV.No.	DESCRIPTION	DATE	DRAWN	REVIEWED	ELE.	CIVIL	MECH.	APPROVED	STATUS	A1					
1	2	3	4	5	6	7	8	9	10	11	12	13	14	15	16	17	18	19	20	21	22

CLIENT:		PROJECT:		LOA No.		TITLE:		A1	
POWER GRID CORPORATION OF INDIA LIMITED. (A Government of India Enterprise)		765/400kV SASARAM(NEW) SUBSTATION ASSOCIATED WITH 'COMMON SCHEME FOR 765kV POOLING STATION AND NETWORK FOR NR AND COMMON SCHEME FOR NETWORK FOR WR' AND EXTN. OF 765/400kV SASARAM SUBSTATION ASSOCIATED WITH 'SUPPLEMENTARY TRANSMISSION SYSTEM FOR DVC & MAITHON RIGHT BANK PROJECT' SEC. NO. C-47210-S019A-3		ENTER LOA No. C-47210-S019A-3/G3/NOA-I/3385, NOA-II/3386 & NOA-III/3387 (DATED-29/06/2010)		LAYOUT PLAN & SECTION FOR 400kV SUBSTATION		AREVA T&D INDIA LTD	
2 nd FLOOR, PLOT No.-2 SECTOR-29 GURGAON-122 001 (HARYANA).		TOTAL SH. 002 SCALE 1:500		DRAWING No. 5429PS052-SRM-E-SYD-ARR-0002		SH.No. 002		REV. R6	