




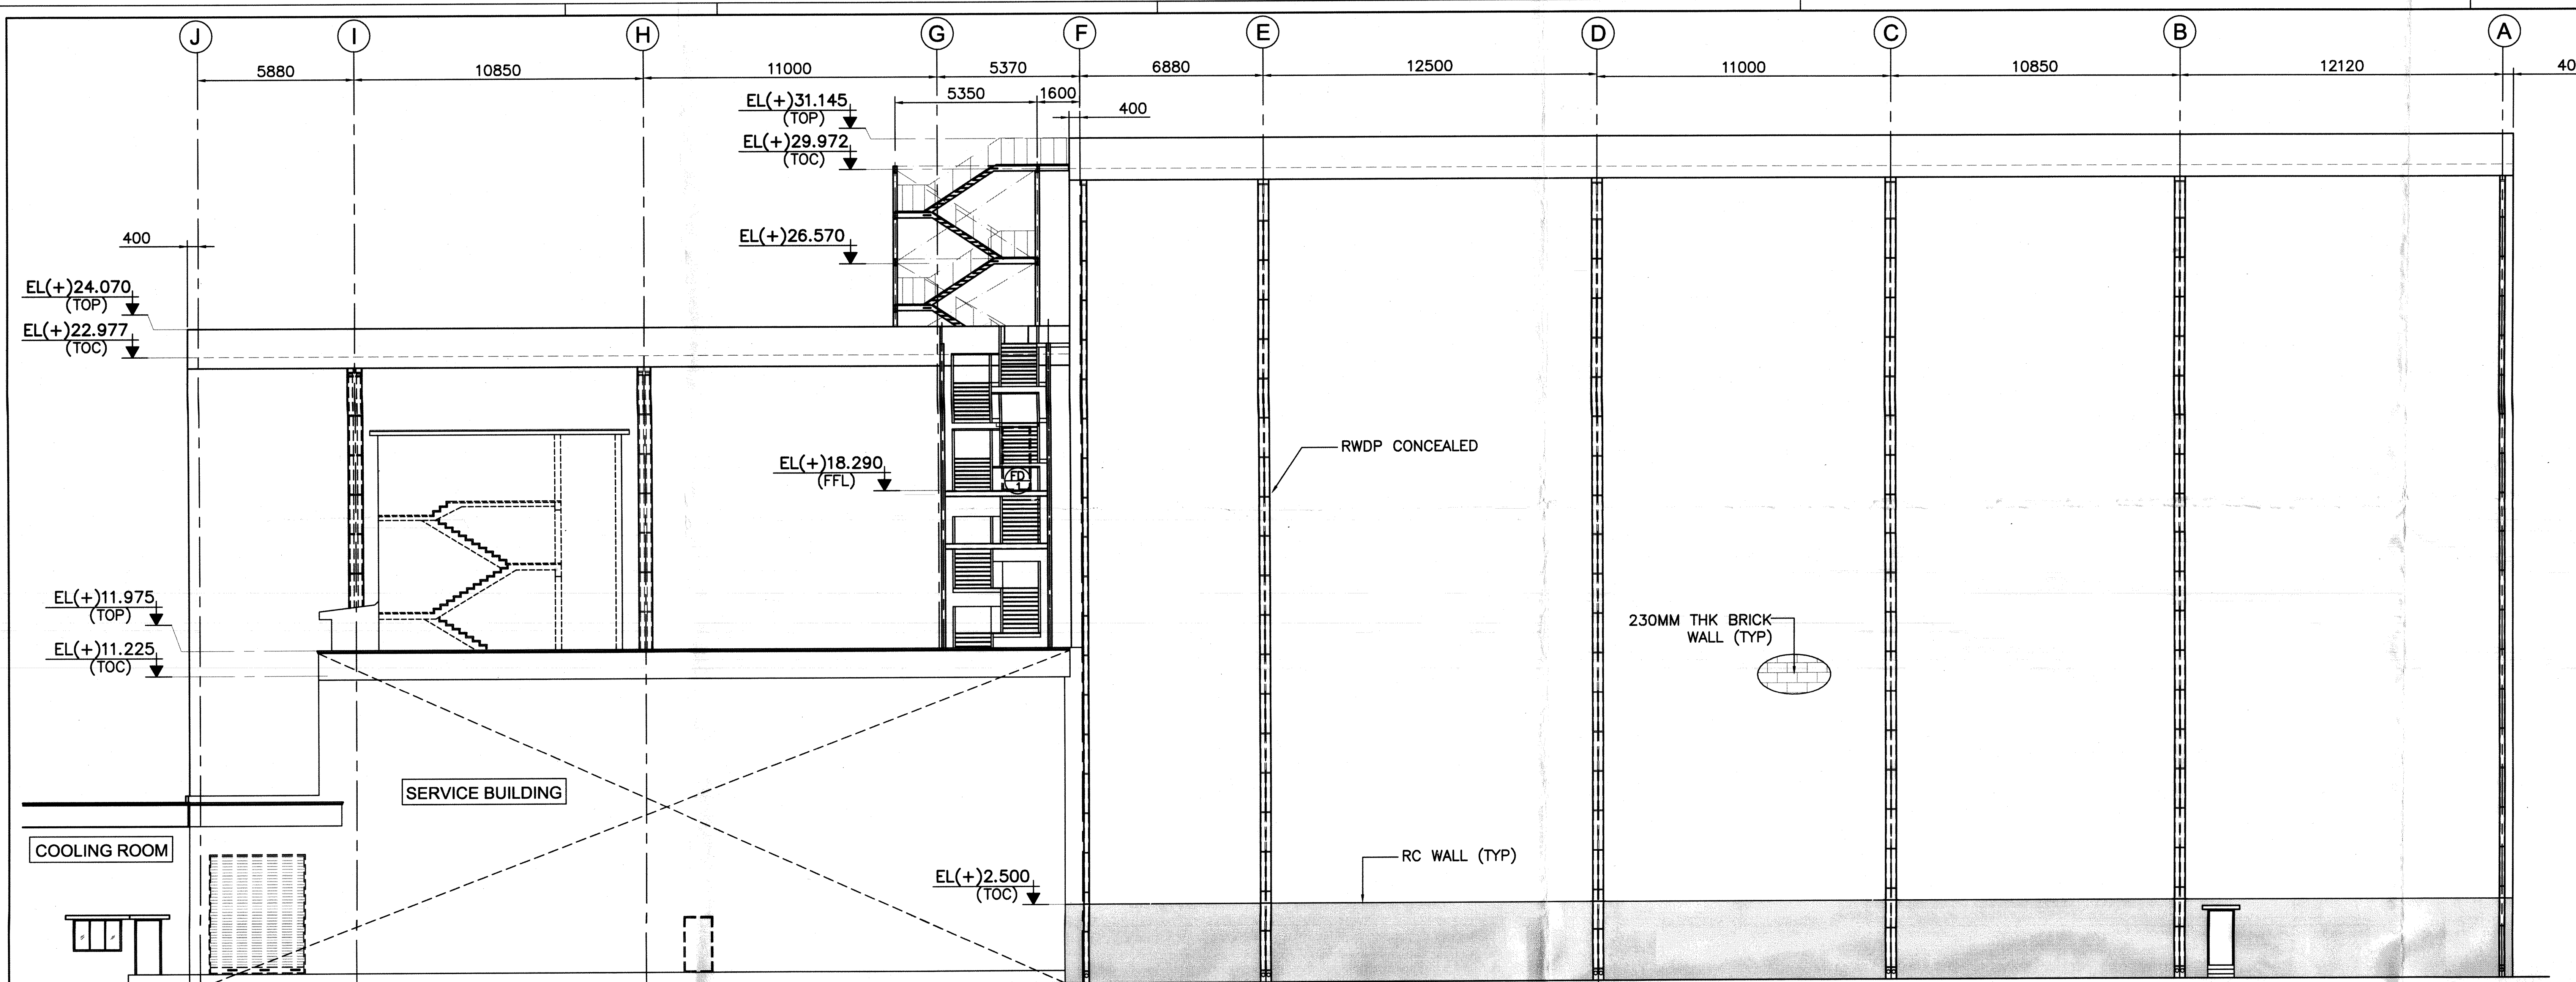


**ELEVATION VIEW - C**  
(SCALE 1:150)  
(SERVICE BUILDING, COOLING ROOM & VENTILATION BUILDING)  
NOT SHOWN FOR CLARITY OF VALVE HALL ELEVATION

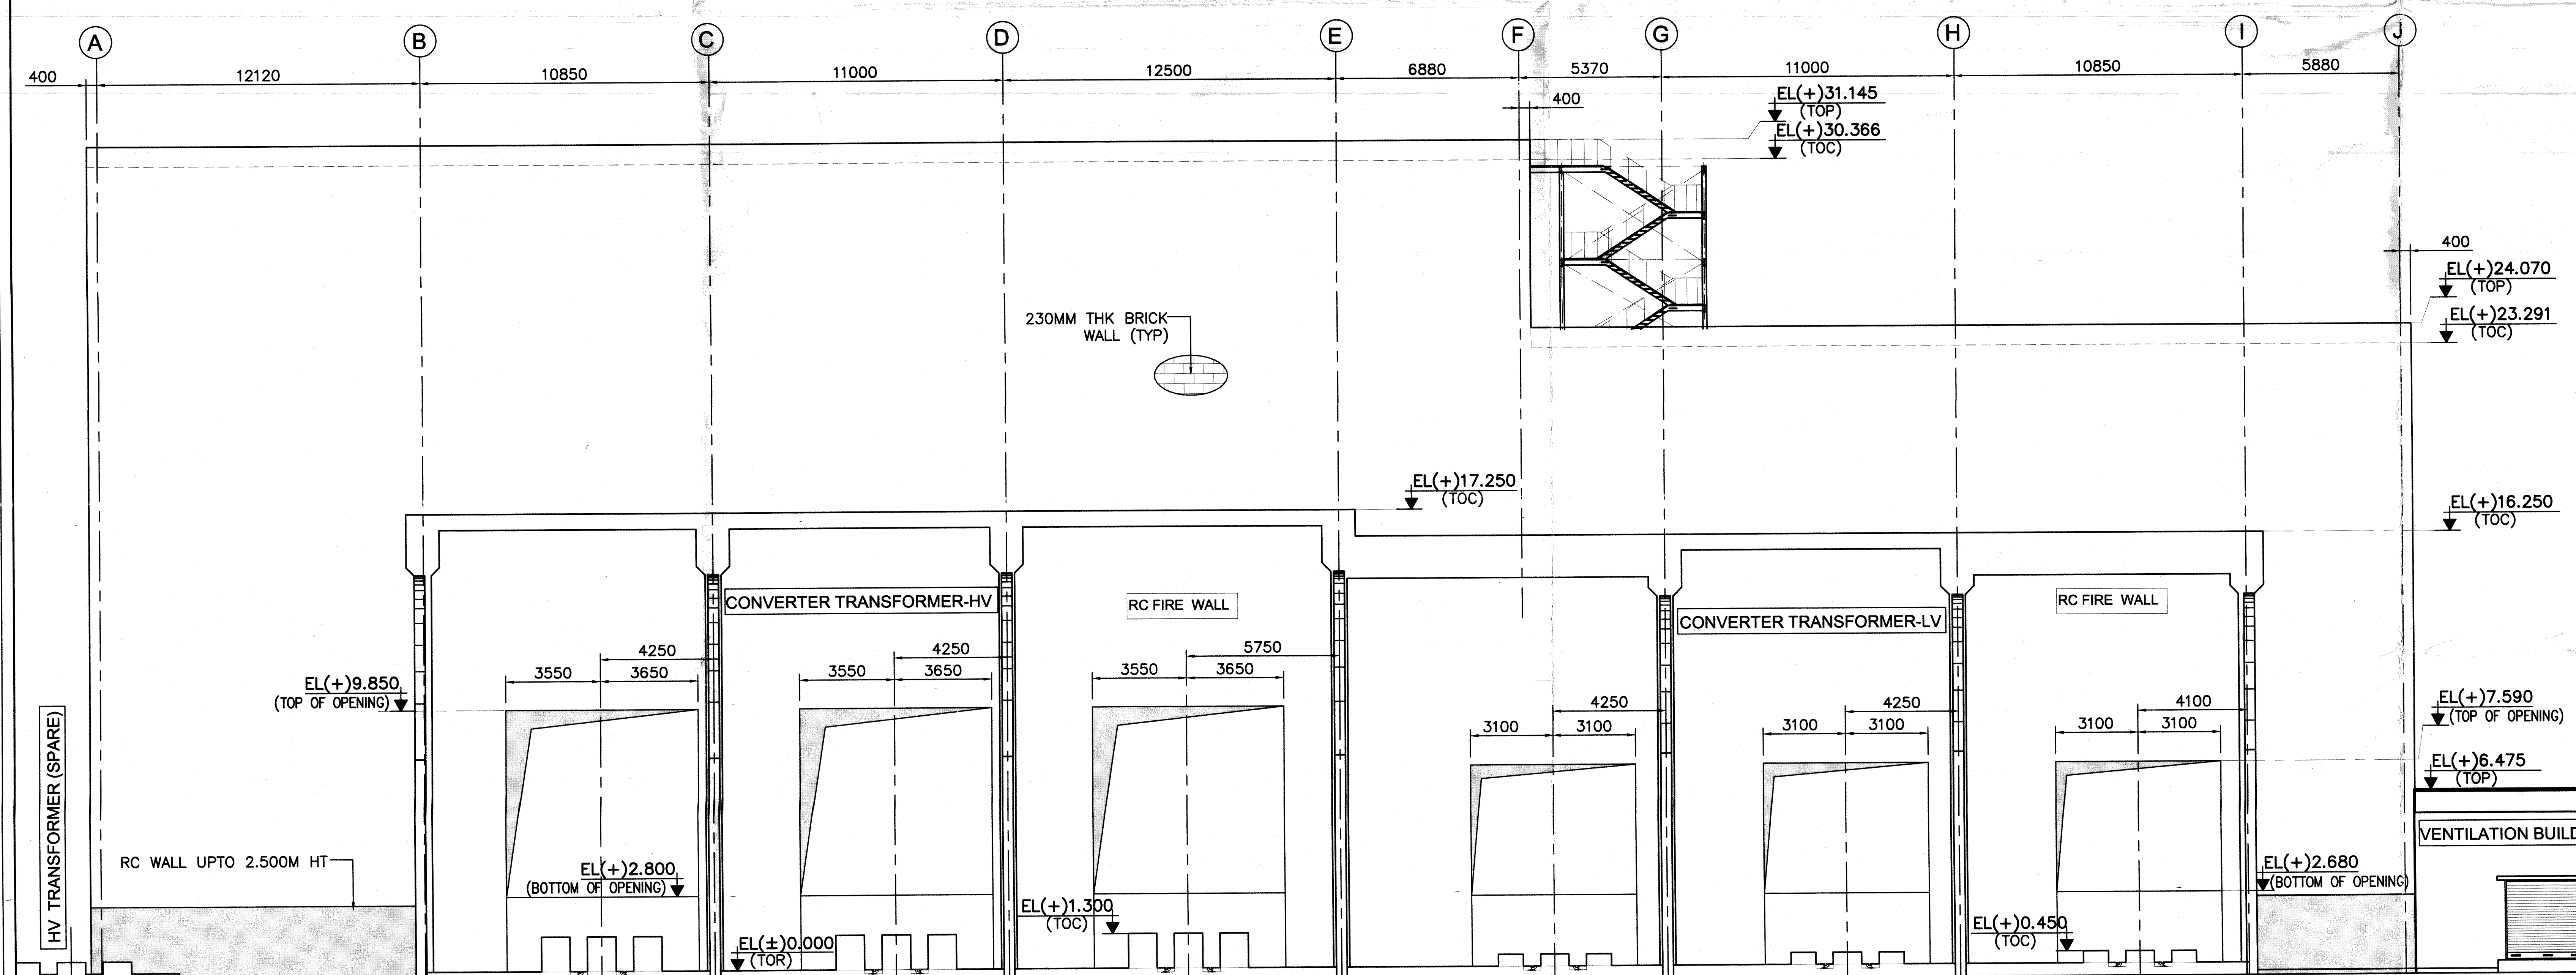

**ELEVATION VIEW - A**  
(SCALE 1:150)

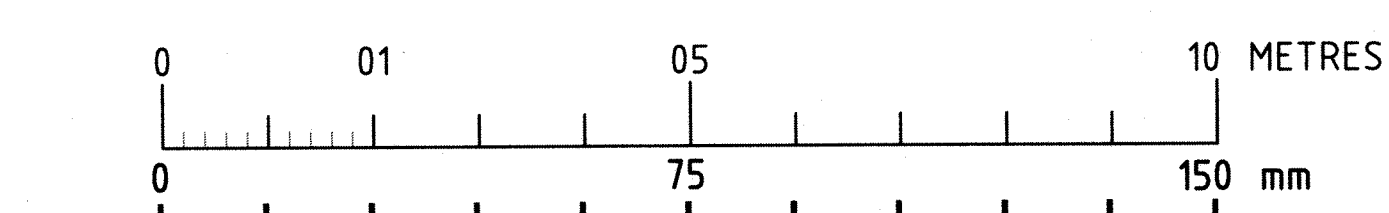

THIS MEASUREMENT IS 100 mm ON ORIGINAL DRAWING  
IF NOT 100 mm ON THIS COPY, ADJUST SCALES ACCORDINGLY.

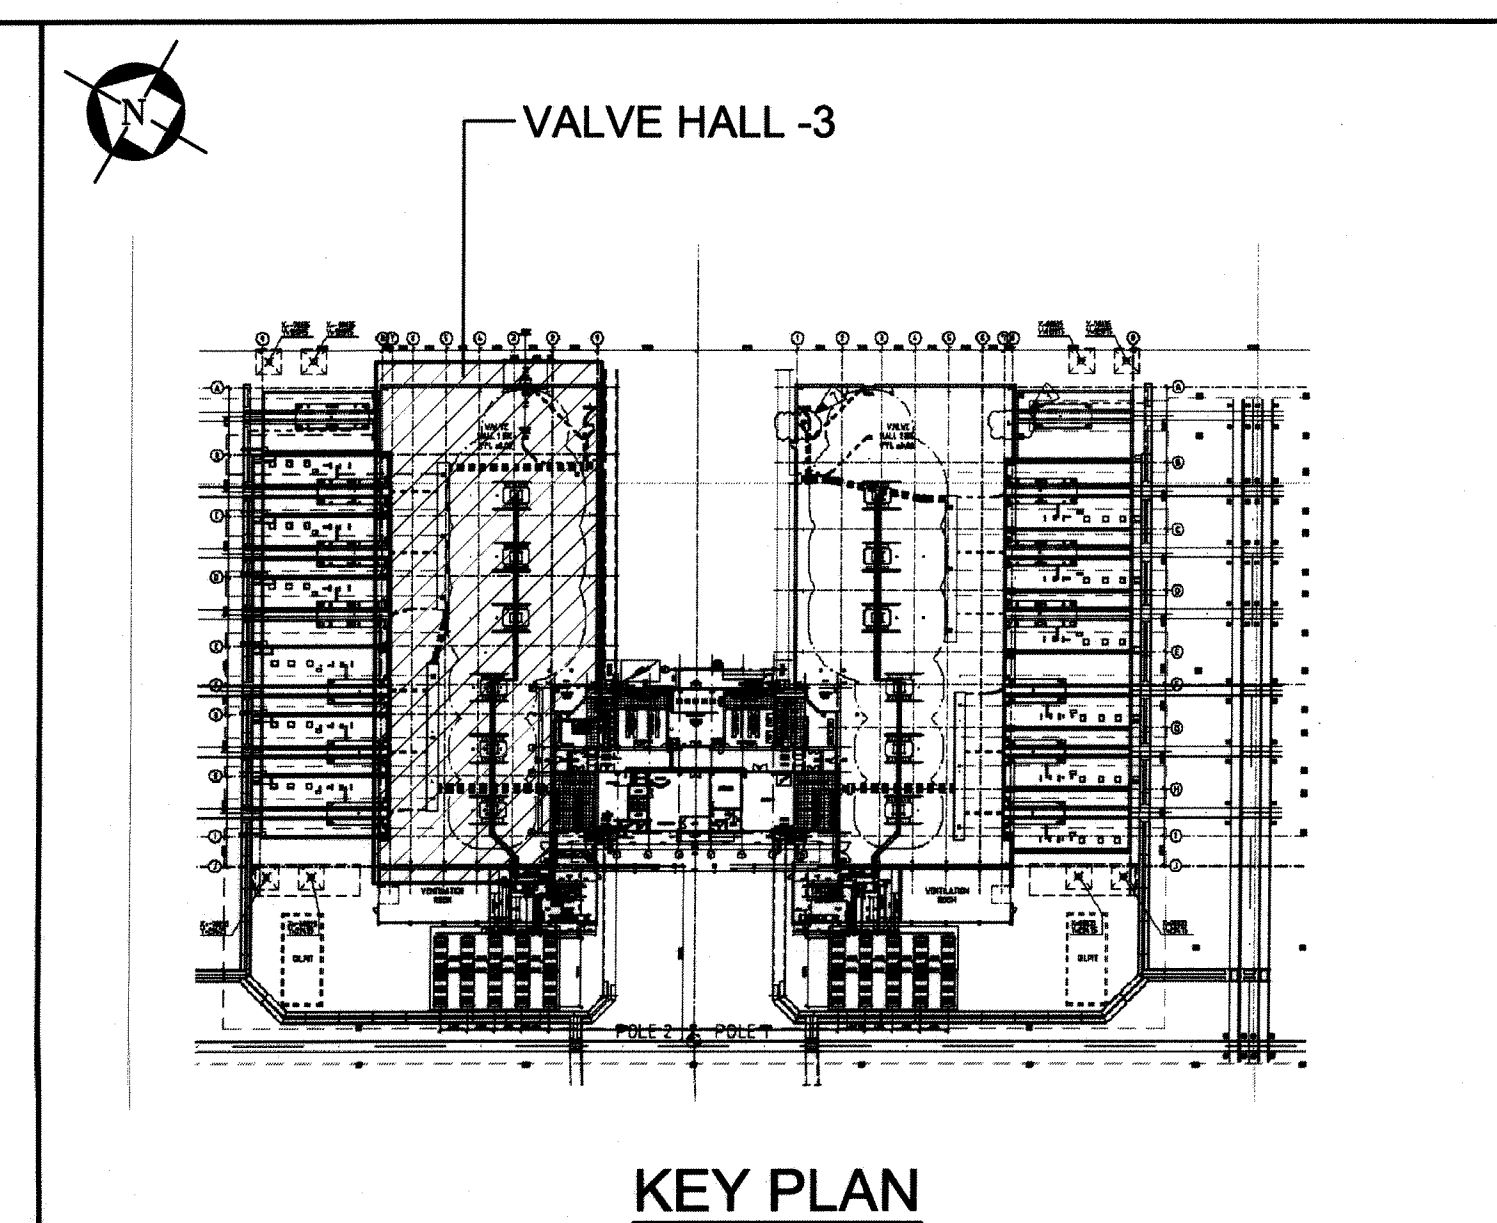

- LEGEND:**
- |                             |                              |
|-----------------------------|------------------------------|
| EL - ELEVATION              | TOP - TOP OF PARAPET         |
| FGL - FINISHED GROUND LEVEL | RWDP - RAIN WATER DOWN PIPE  |
| FFL - FINISHED FLOOR LEVEL  | TOC - TOP OF CONCRETE        |
| TYP - TYPICAL               | BOC - BOTTOM OF CONCRETE     |
| THK - THICKNESS             | UNO - UNLESS NOTED OTHERWISE |
| TOR - TOP OF RAIL           |                              |
| E.J - EXPANSION JOINT       |                              |

FOR REFERENCE DRAWINGS & NOTES  
REFER DRAWING NO:5517-2-53-100

**FOR APPROVAL**

POWER GRID CORPORATION OF INDIA LIMITED  
(A government of India Enterprise)

**±800 kV 6000 MW HVDC Multi Terminal  
NER/ER - NR/WR Interconnector-I**

CAT-I

New Delhi

Alipurduar

**ABB**

ABB AB  
S-771 80 LUDVICA, Sweden  
Telephone: +46 240 782000

BHARAT HEAVY ELECTRICALS LTD.  
TRANSMISSION BUSINESS GROUP

Civil and Building Works incl EL and Mech. Services.

CONSULTANT:  
**FICHTNER Consulting  
Engineers (India)  
Private Limited  
Chennai.**

**ALIPURDUAR CONVERTER  
STATION  
VALVE HALL POLE-3  
ARCHITECTURAL ELEVATIONS  
ELEVATION VIEW - A & C**

|         |              |            |      |
|---------|--------------|------------|------|
| R1      | FOR APPROVAL | 19.02.2014 | ST   |
| R0      | FOR APPROVAL | 24.05.2013 | KCS  |
| Rev.ind | Revision     | Year Week  | Appd |

Date: 24-05-2013 Drawn by: RM/SSN Checked by: NP/MKK Scale: (A1-Print) 1:150 Drawing No: 5517-2-53-102 Rev: R1

ABB  
Released for Manufacturing  
Released for Construction  
Released for Fabrication/Photo  
Approved  
For information only  
Reviewed & Commented  
Date: ABB AB NEA BRP Project